


Scale
1" = 5'

Floor Plan

All materials to match Existing Building.

No doors or windows on other gable side.


One door on addition

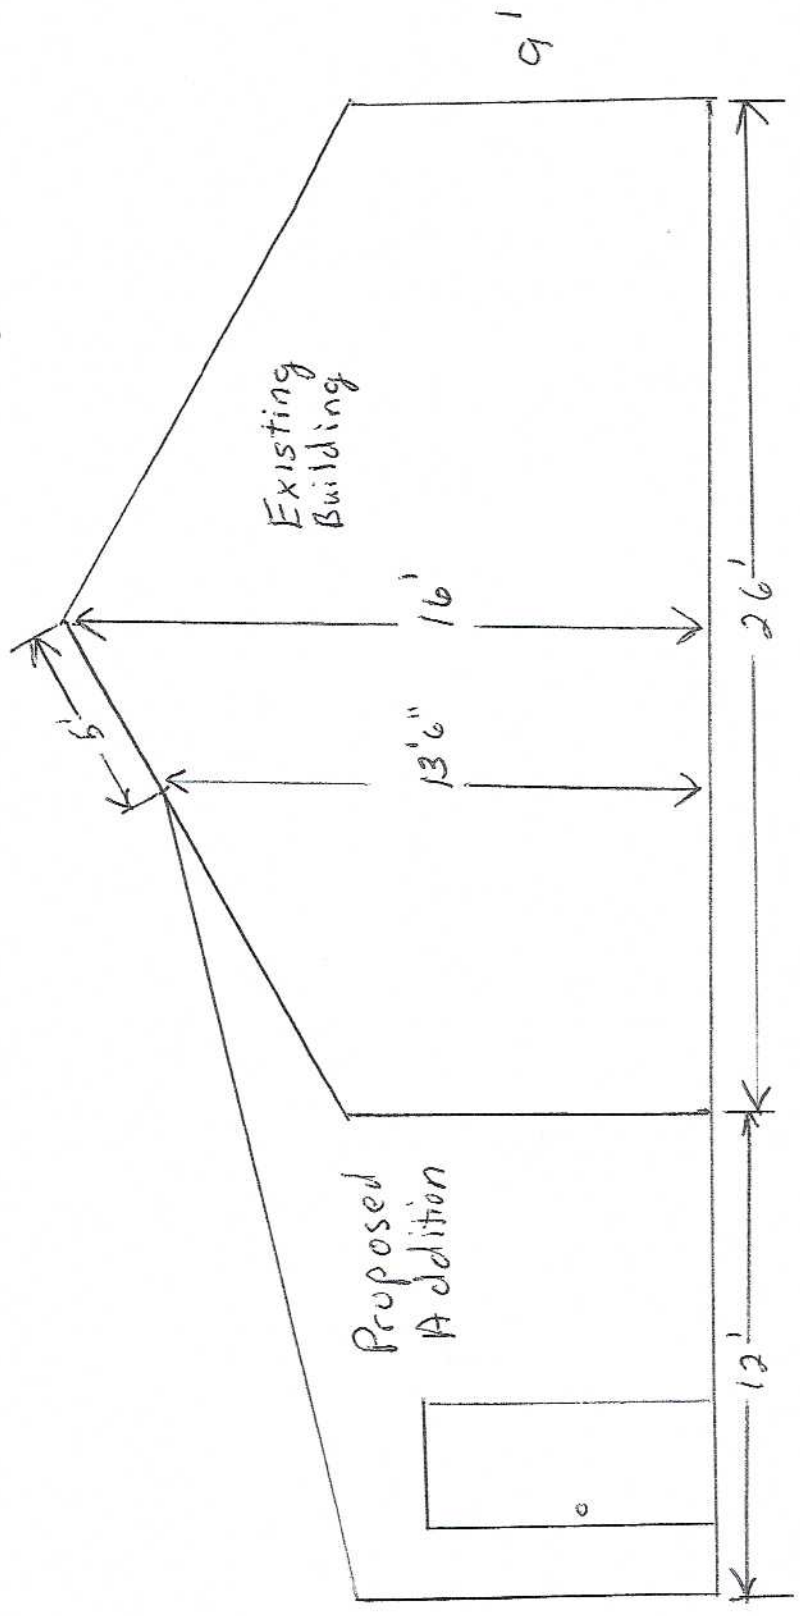

Scale
1" = 5'

Gable End


All material to match Existing Building.

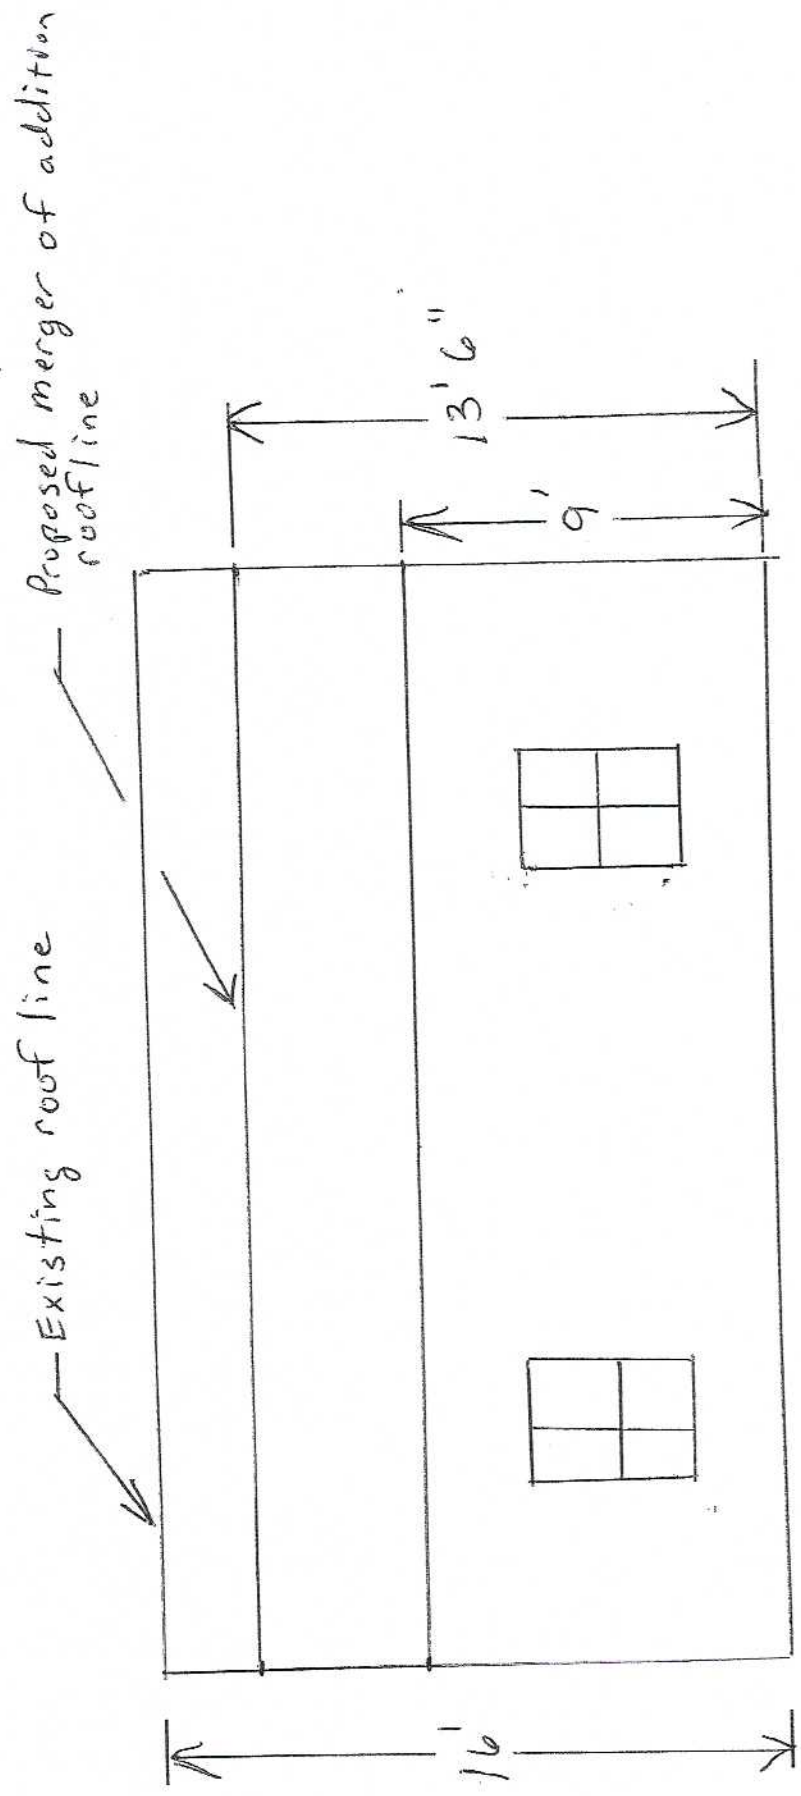

2 windows on proposed Addition.

Scale
1" = 5'

Back View

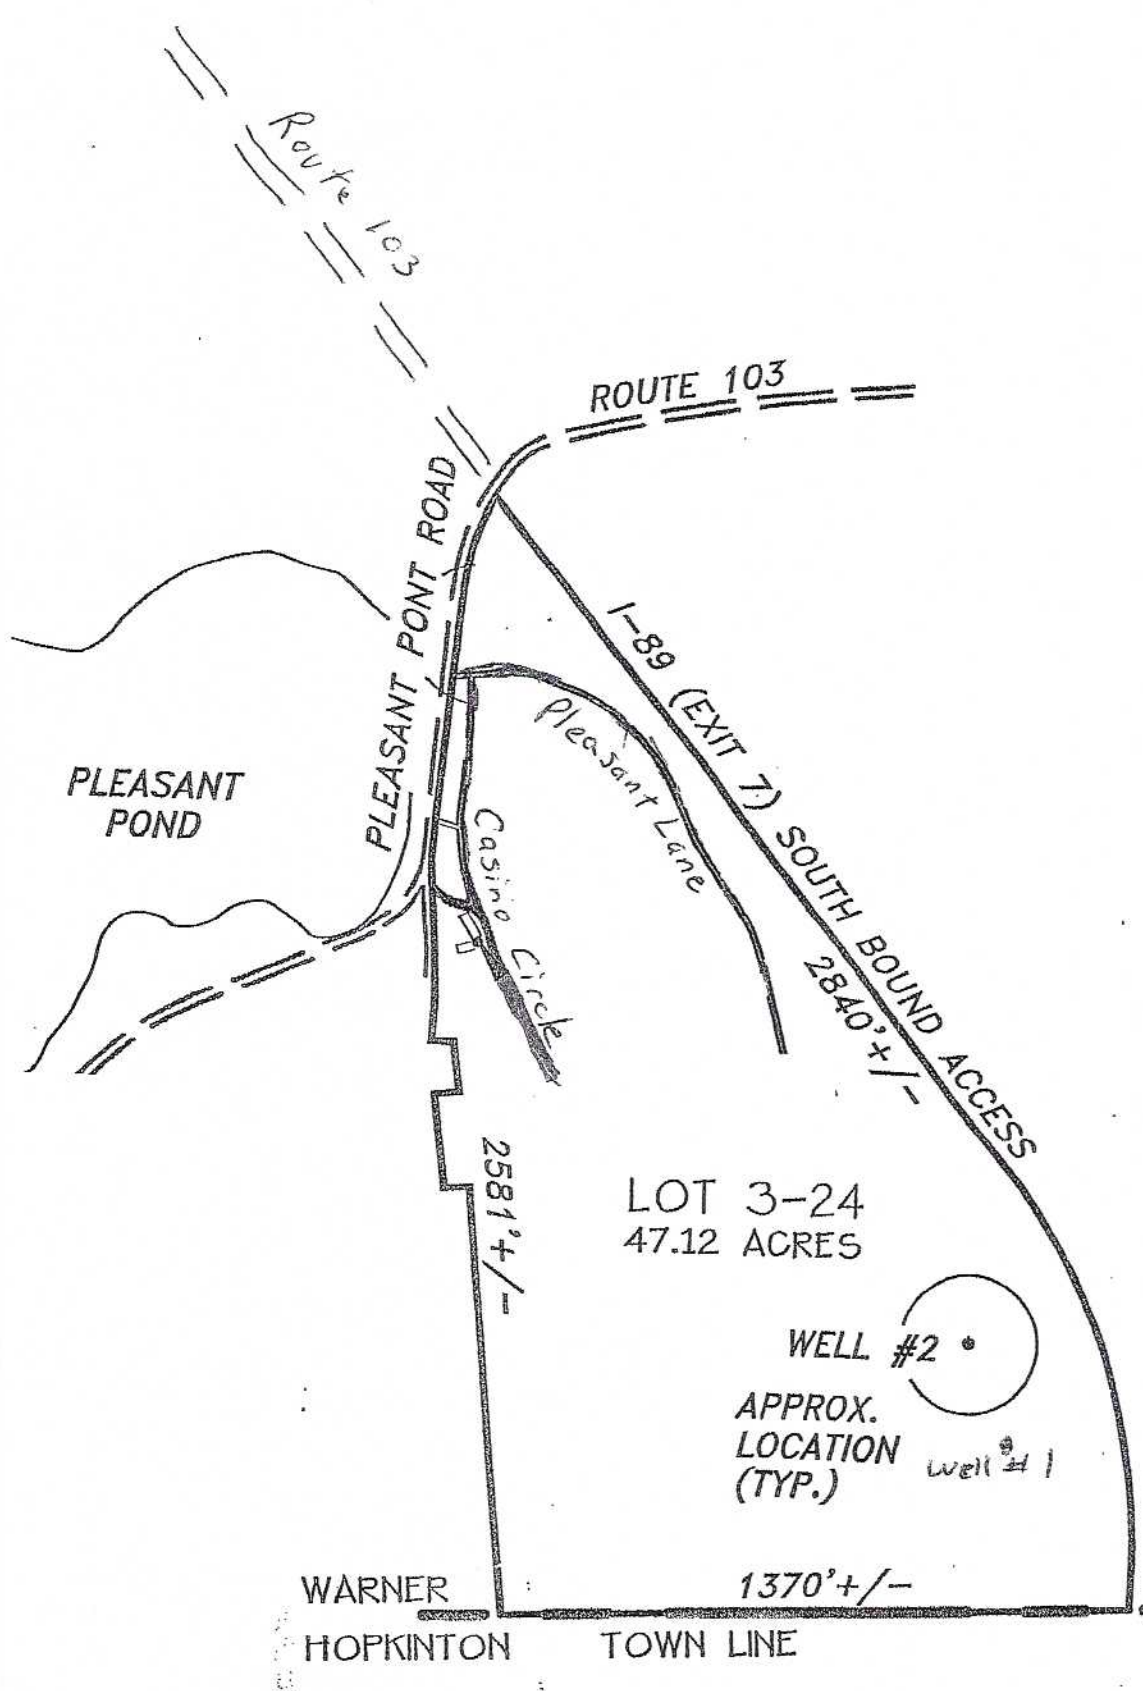


LOT 3-24
47.12 ACRES

WELL #2
APPROX.
LOCATION
(TYP.)

WELL #1

WARNER
HOPKINTON TOWN LINE

LOT PLAN
SCALE: NONE

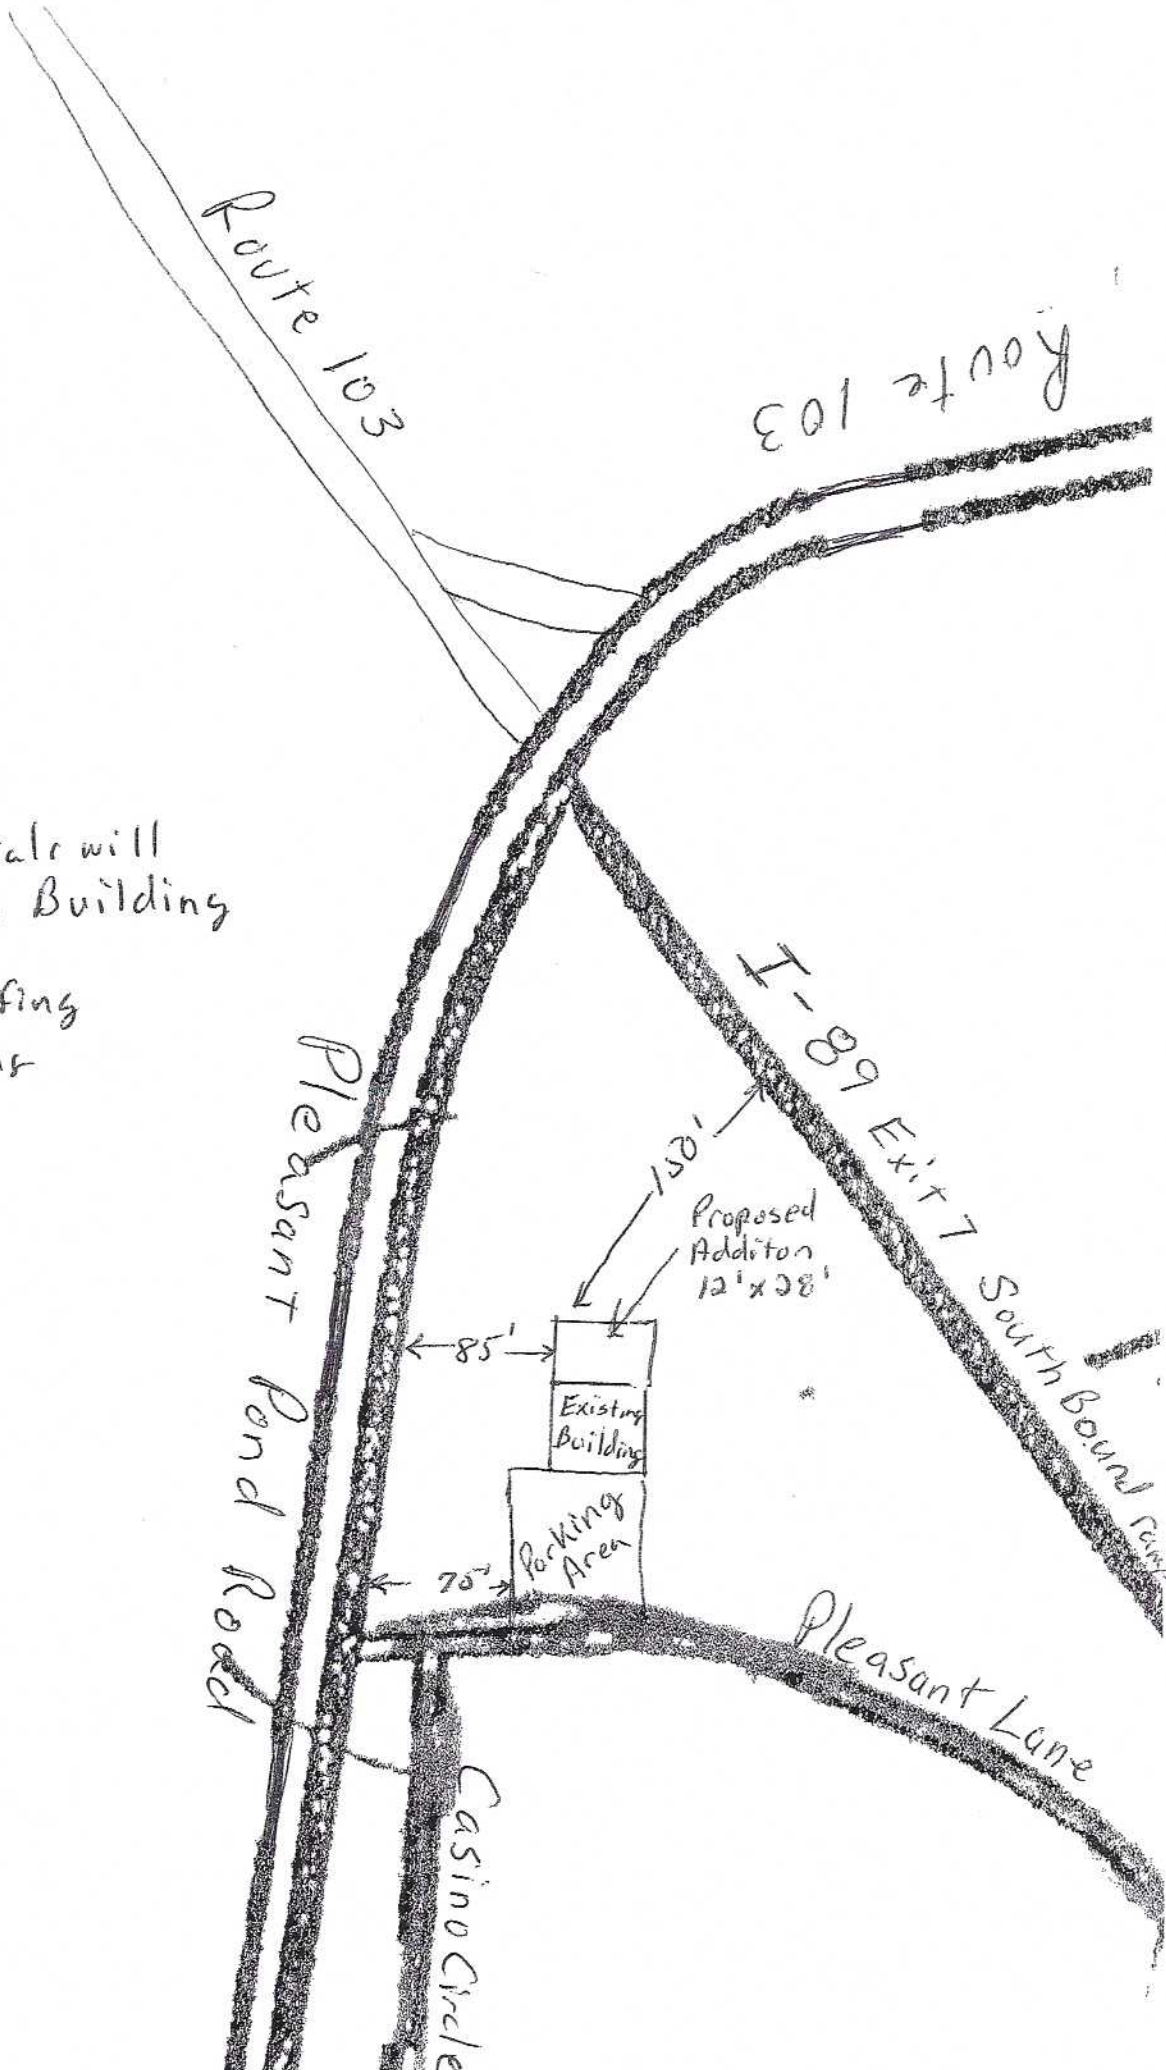

Existing Building
is 26'x28'

Proposed Addition
is 12'x28'

Addition materials will
match Existing Building

Gray metal Roofing
Green vinyl Siding
White windows
White Trim