

1 MAIN HOUSE FIRST FLOOR PLAN
1/4" = 1'-0"

A201 2

1 A201


1 A300

2 A300

3 A300

4 A300

FRAMING IN GRAY

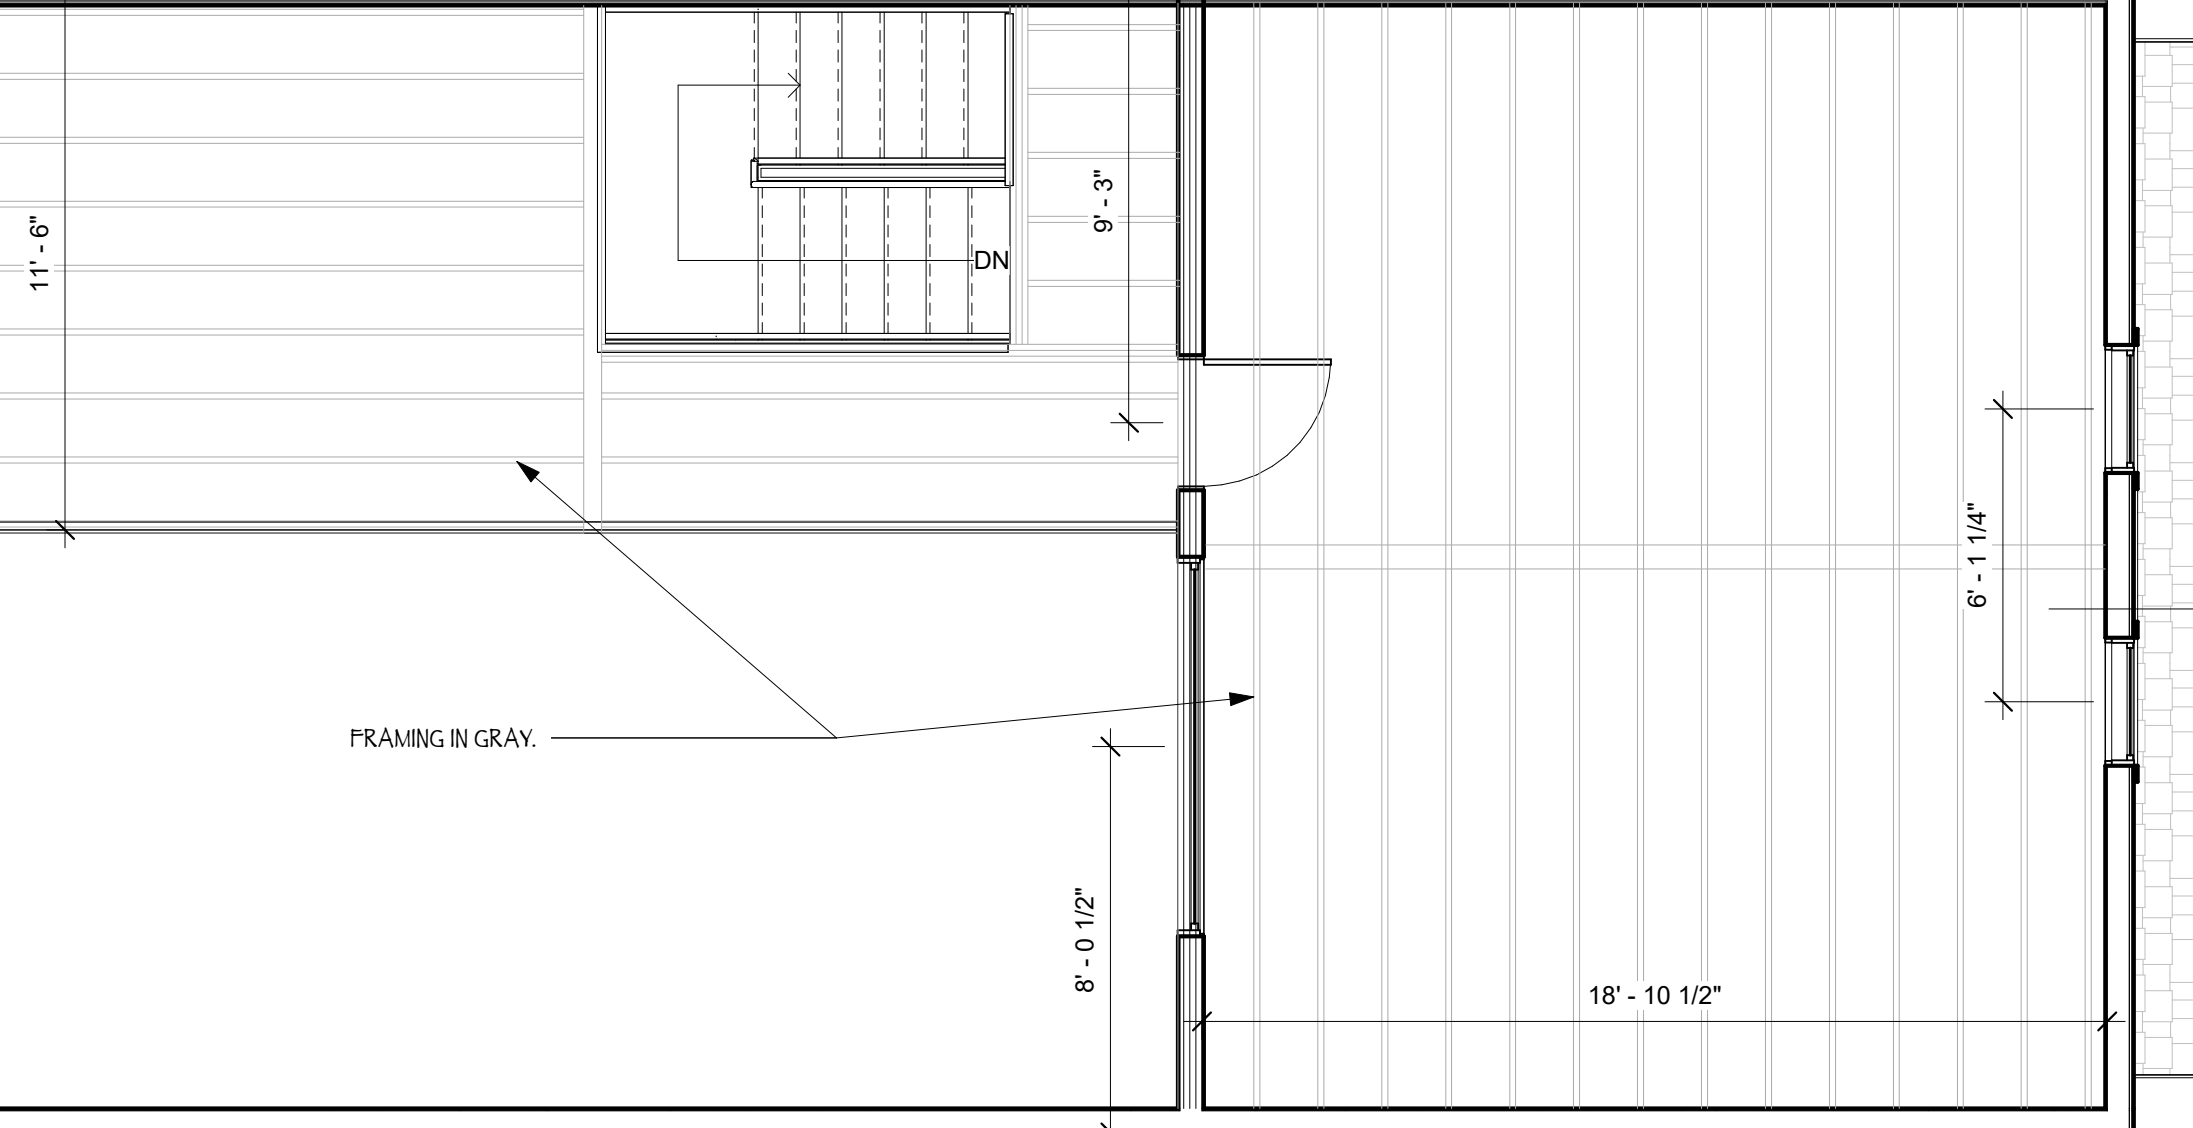

24'-0 3/4"

11'-6"

8'-0 1/2"

18'-10 1/2"

6'-1 1/4"


9'-3"

DN


1 GARAGE 2ND FLOOR PLAN
1/4" = 1'-0"

A201 2


1 A201

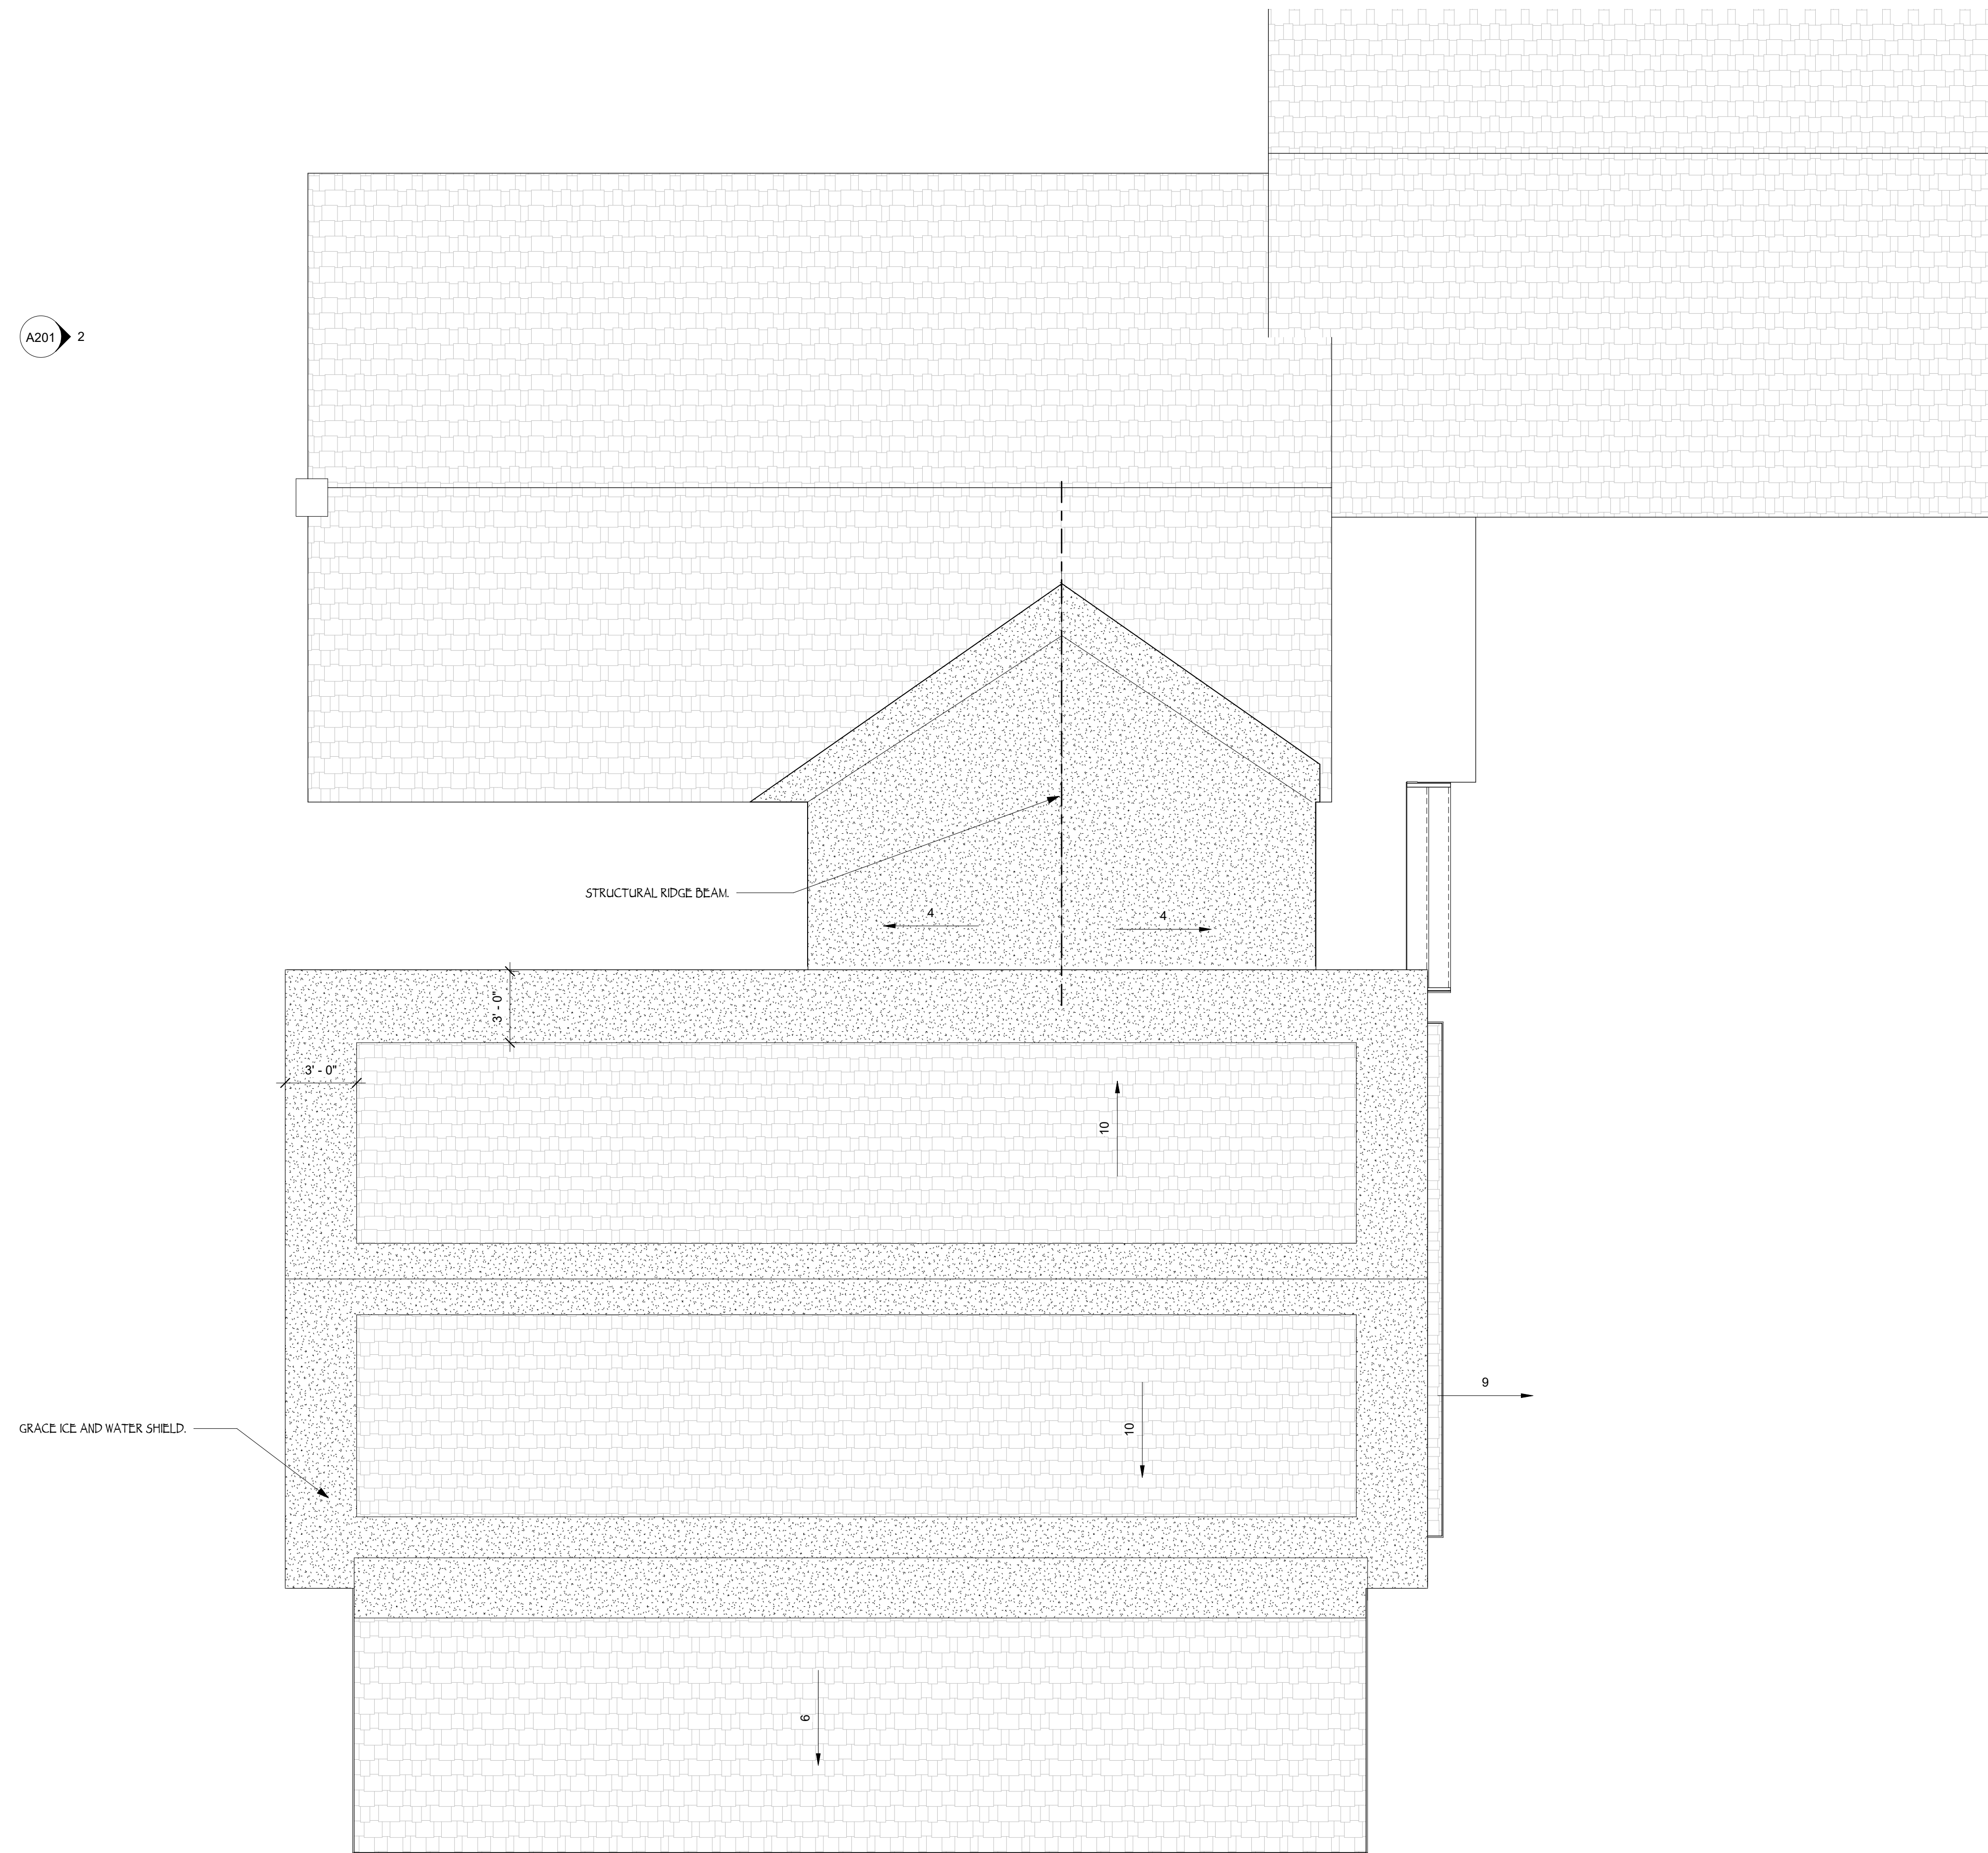

1 ROOF
1/4" = 1'-0"

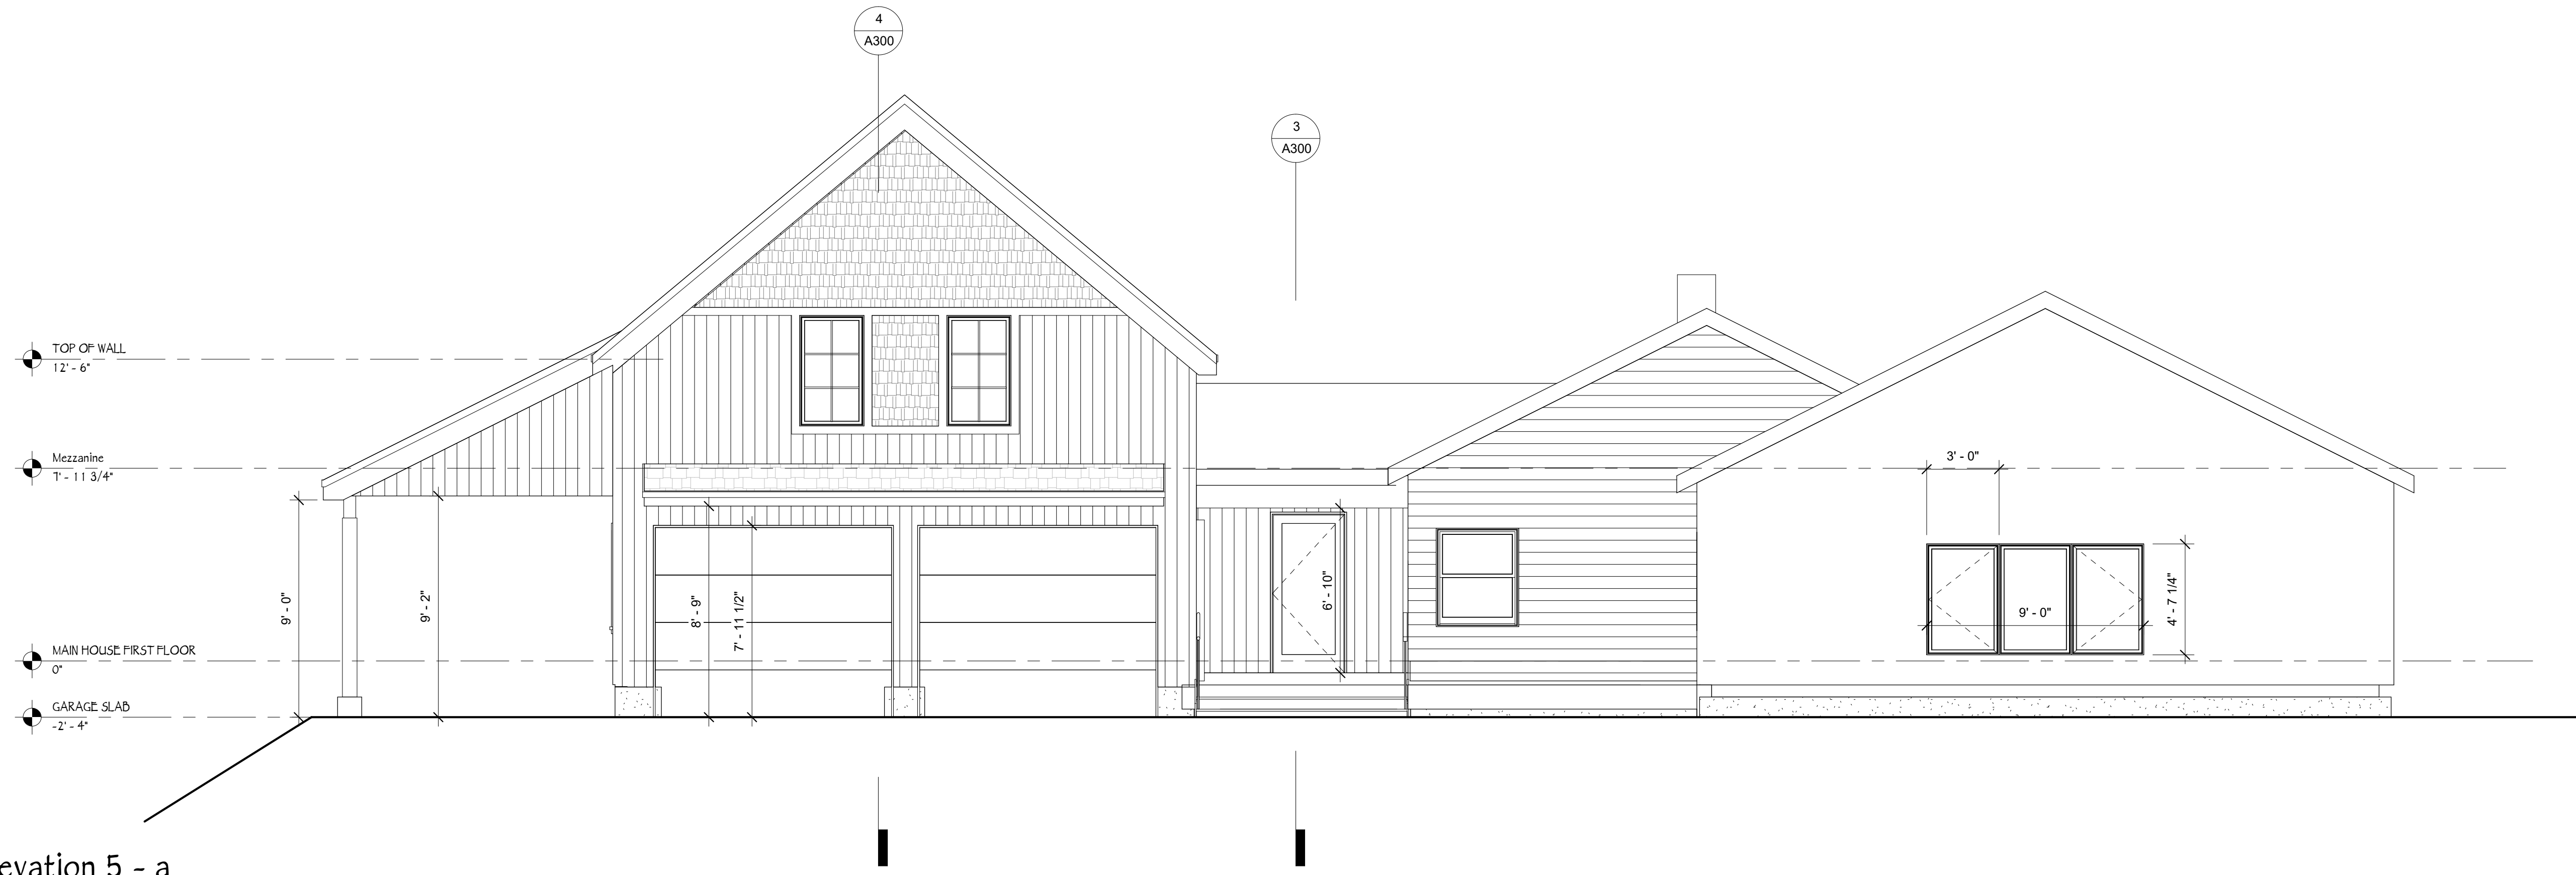

1 Elevation 5 - a
1/4" = 1'-0"

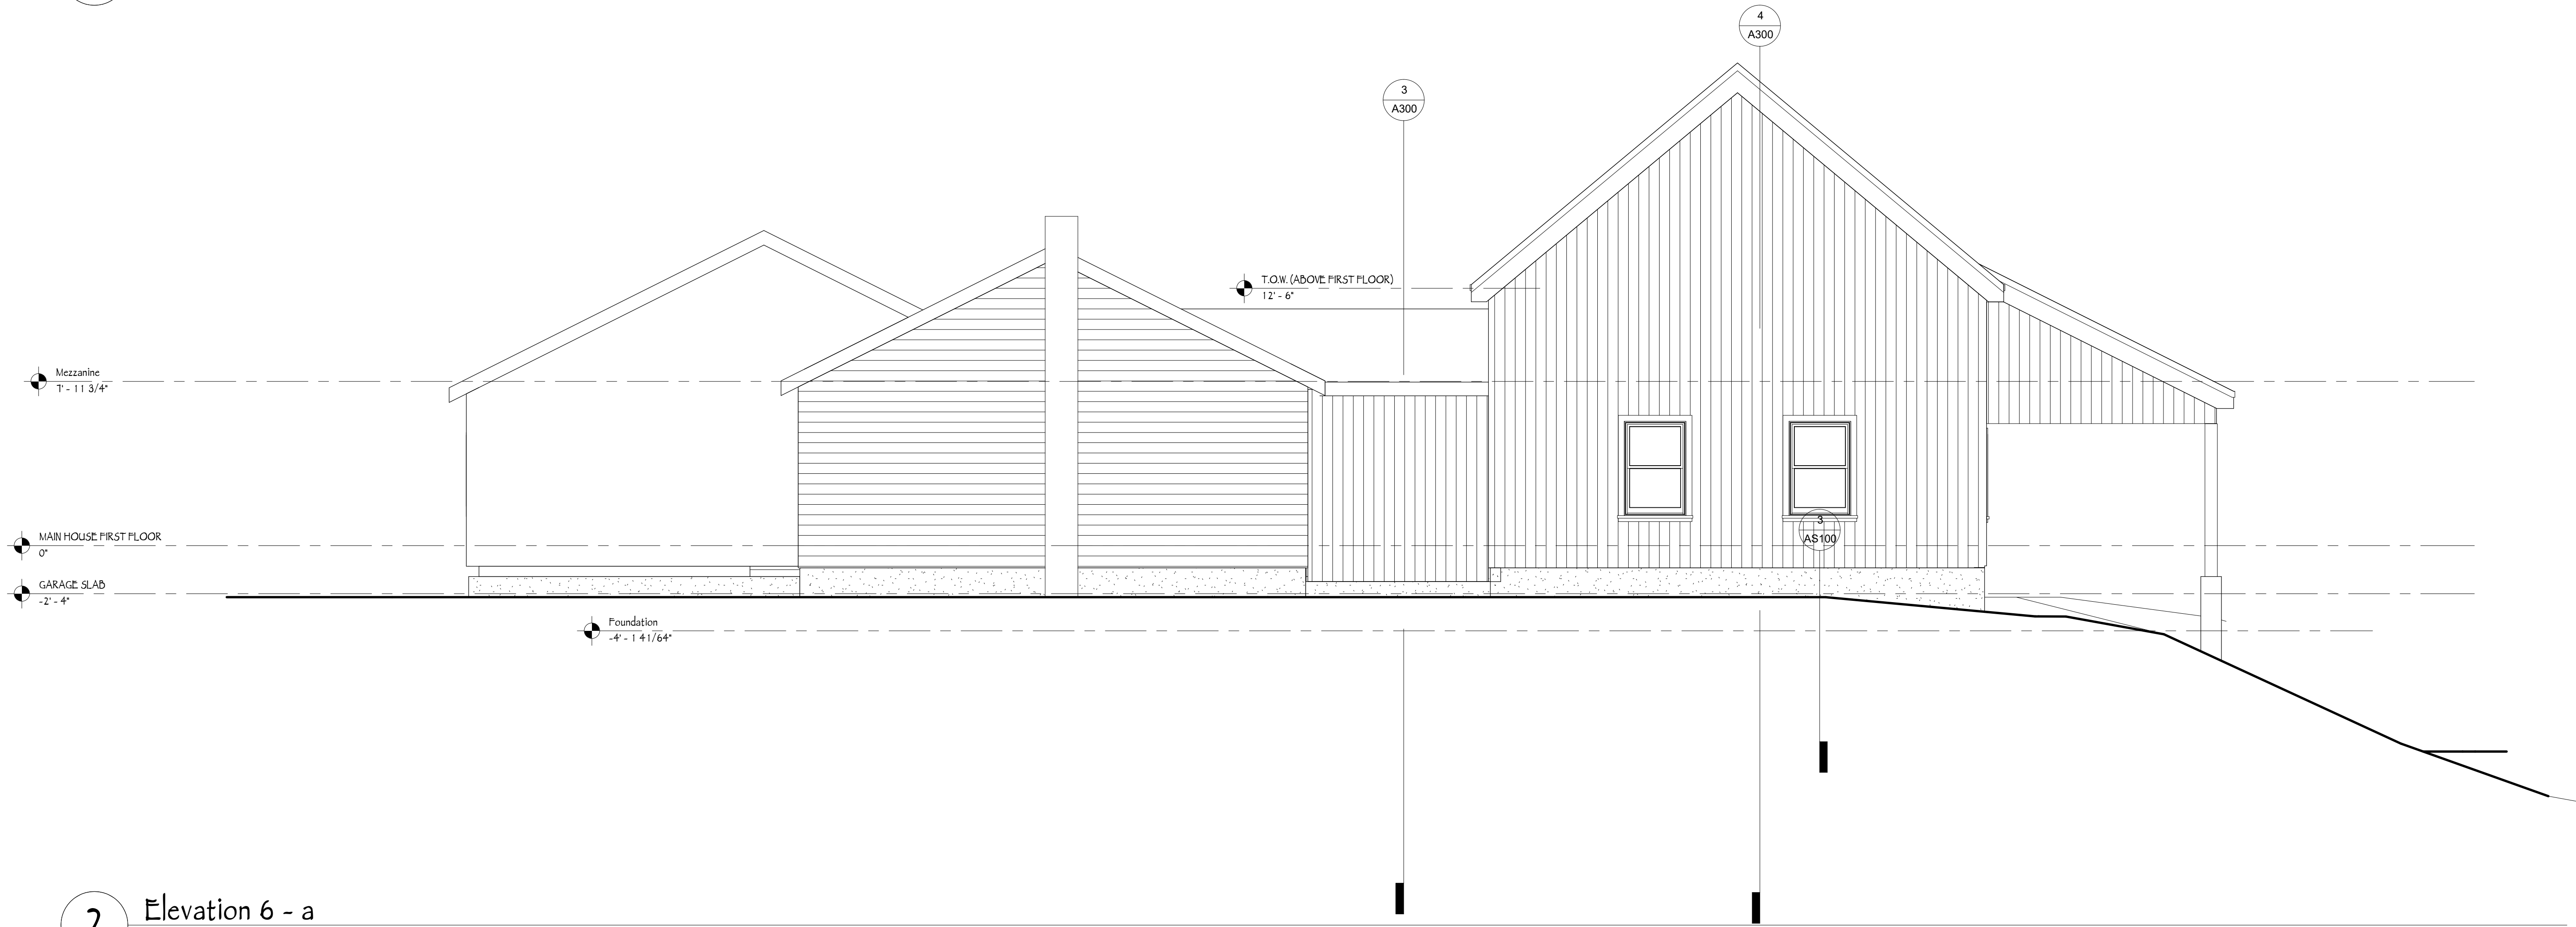


2 Elevation 6 - a
1/4" = 1'-0"

1
A300





2
A300


GENERAL NOTES:

- 1. ELEVATION DIMENSIONS ARE TO TOP OF SUBFLOOR OR CONCRETE SLAB AND DO NOT REFLECT FLOOR FINISHES.
- 2. SEE EXTERIOR MATERIALS SCHEDULE ON SHEET A200.

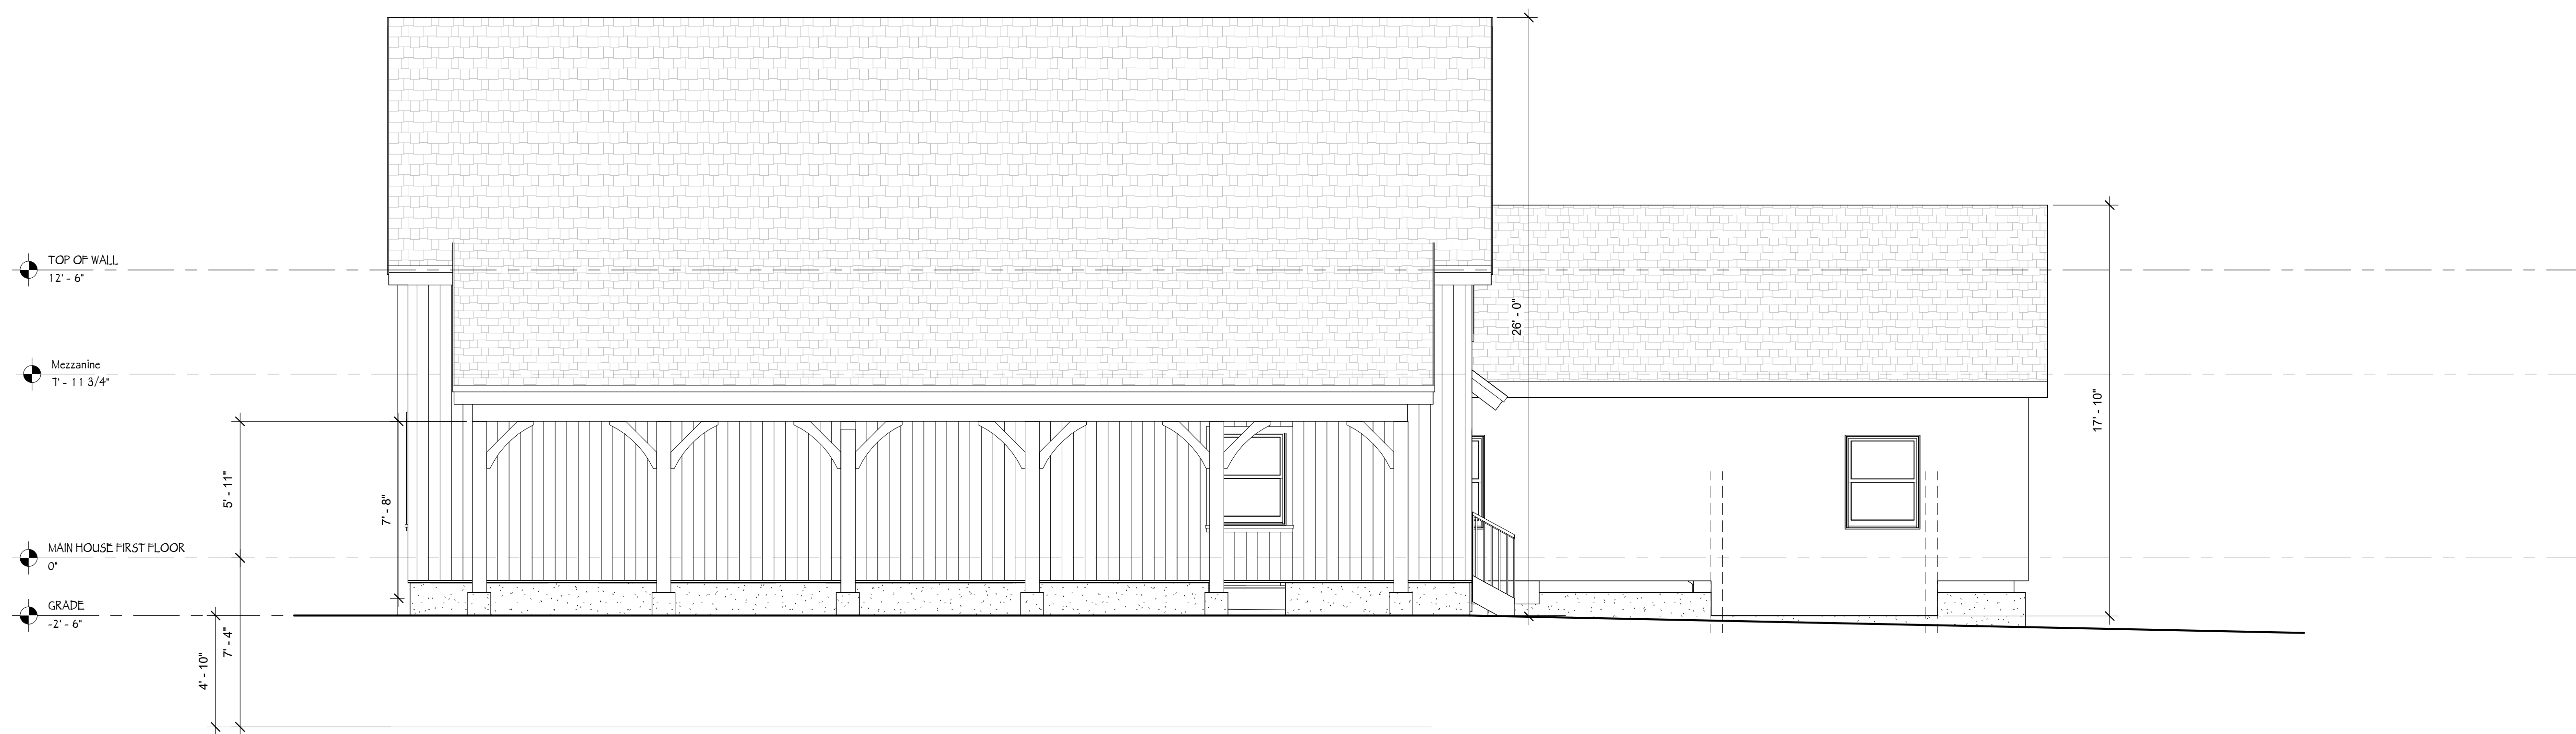


1 Elevation 2 - a
1/4" = 1'-0"

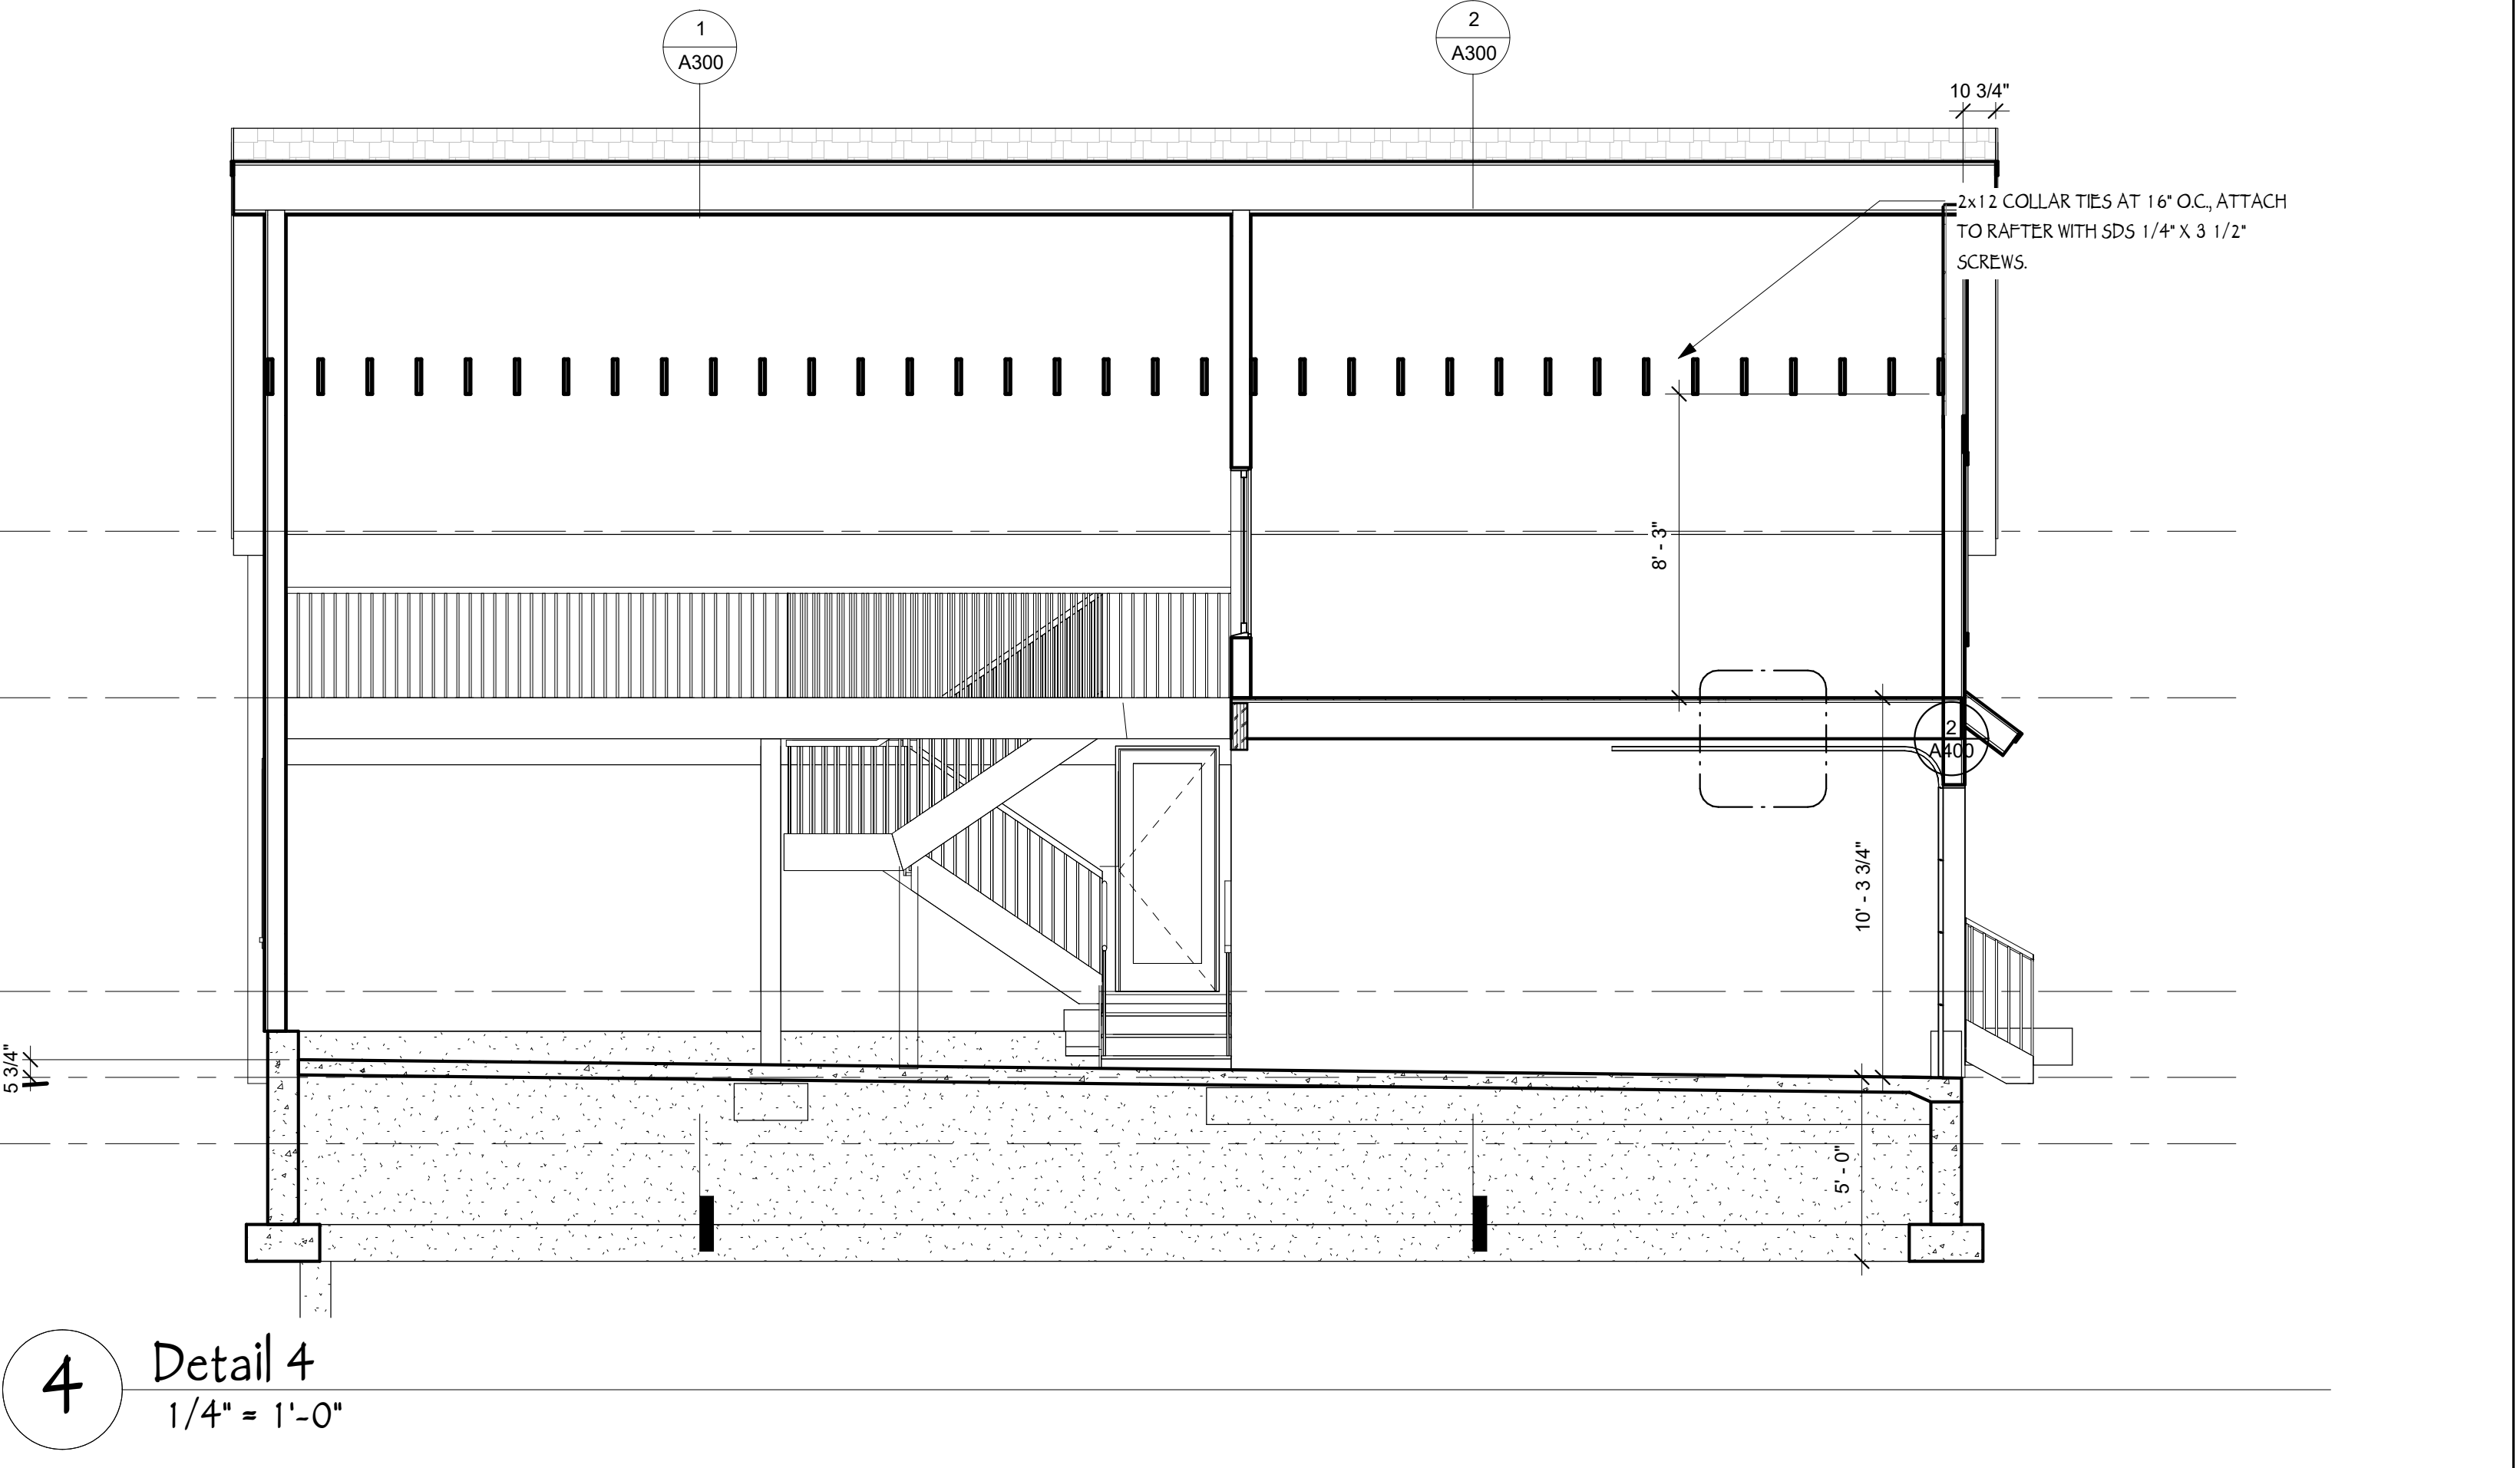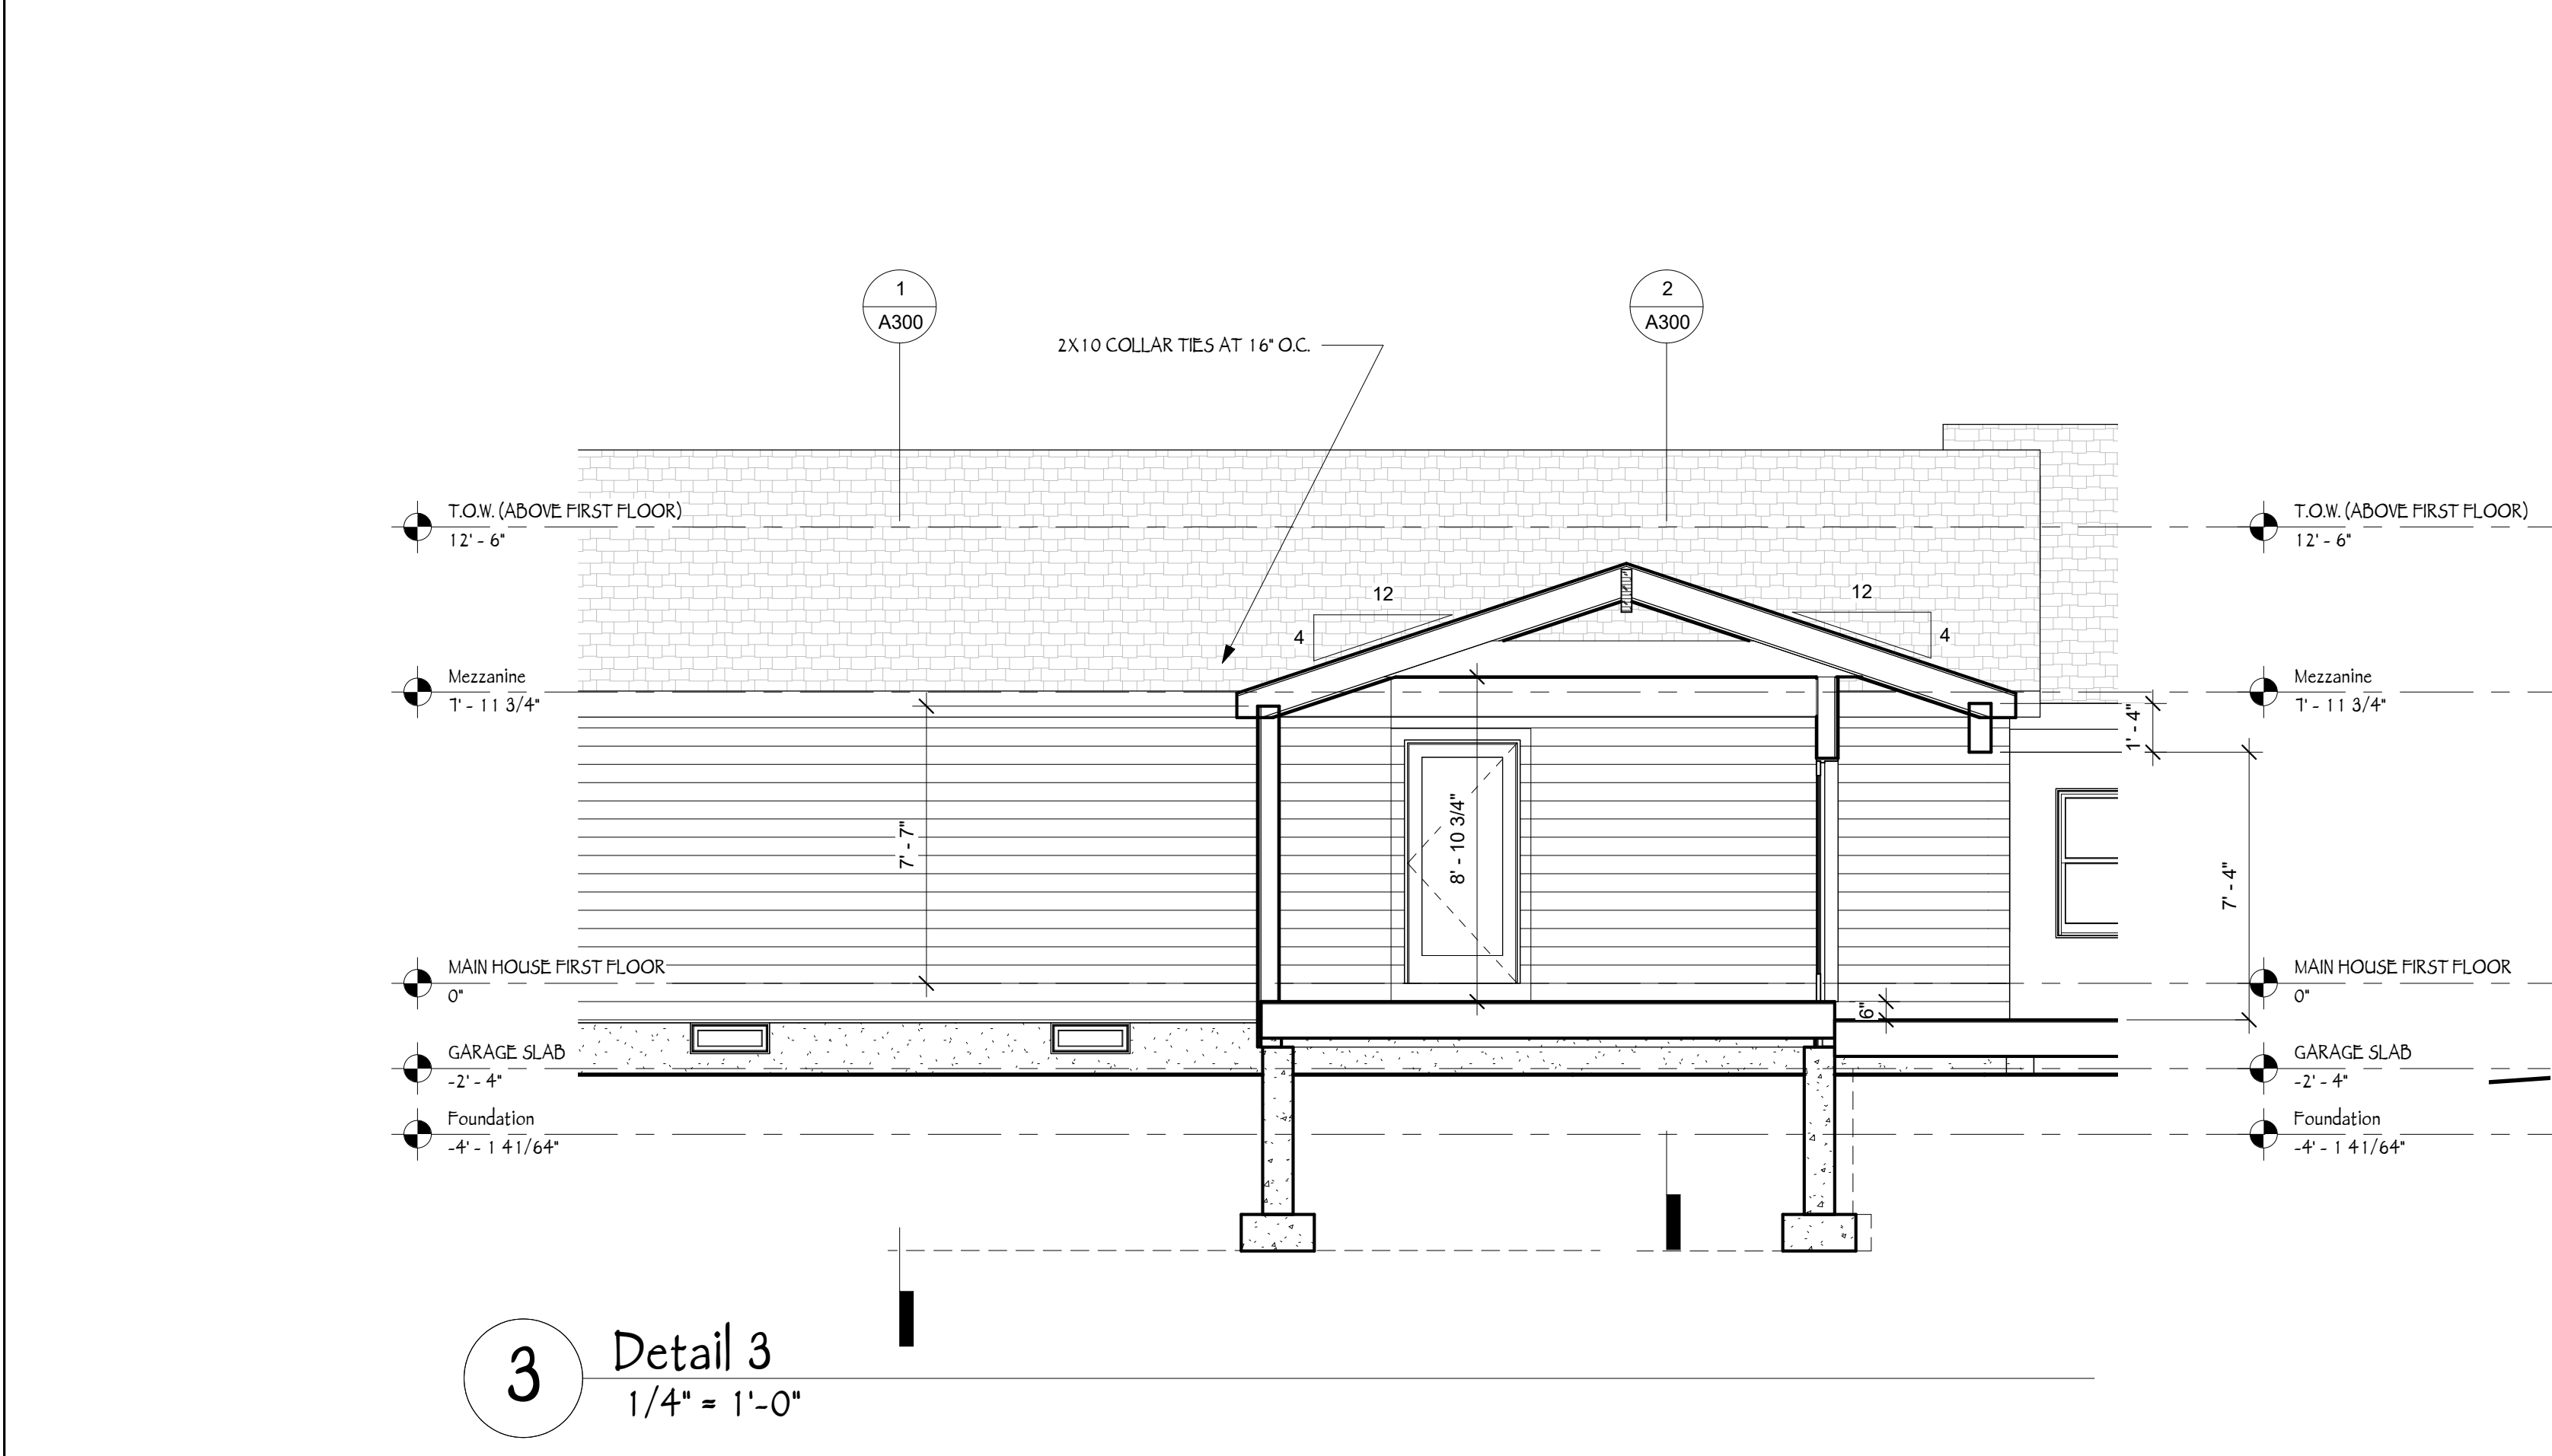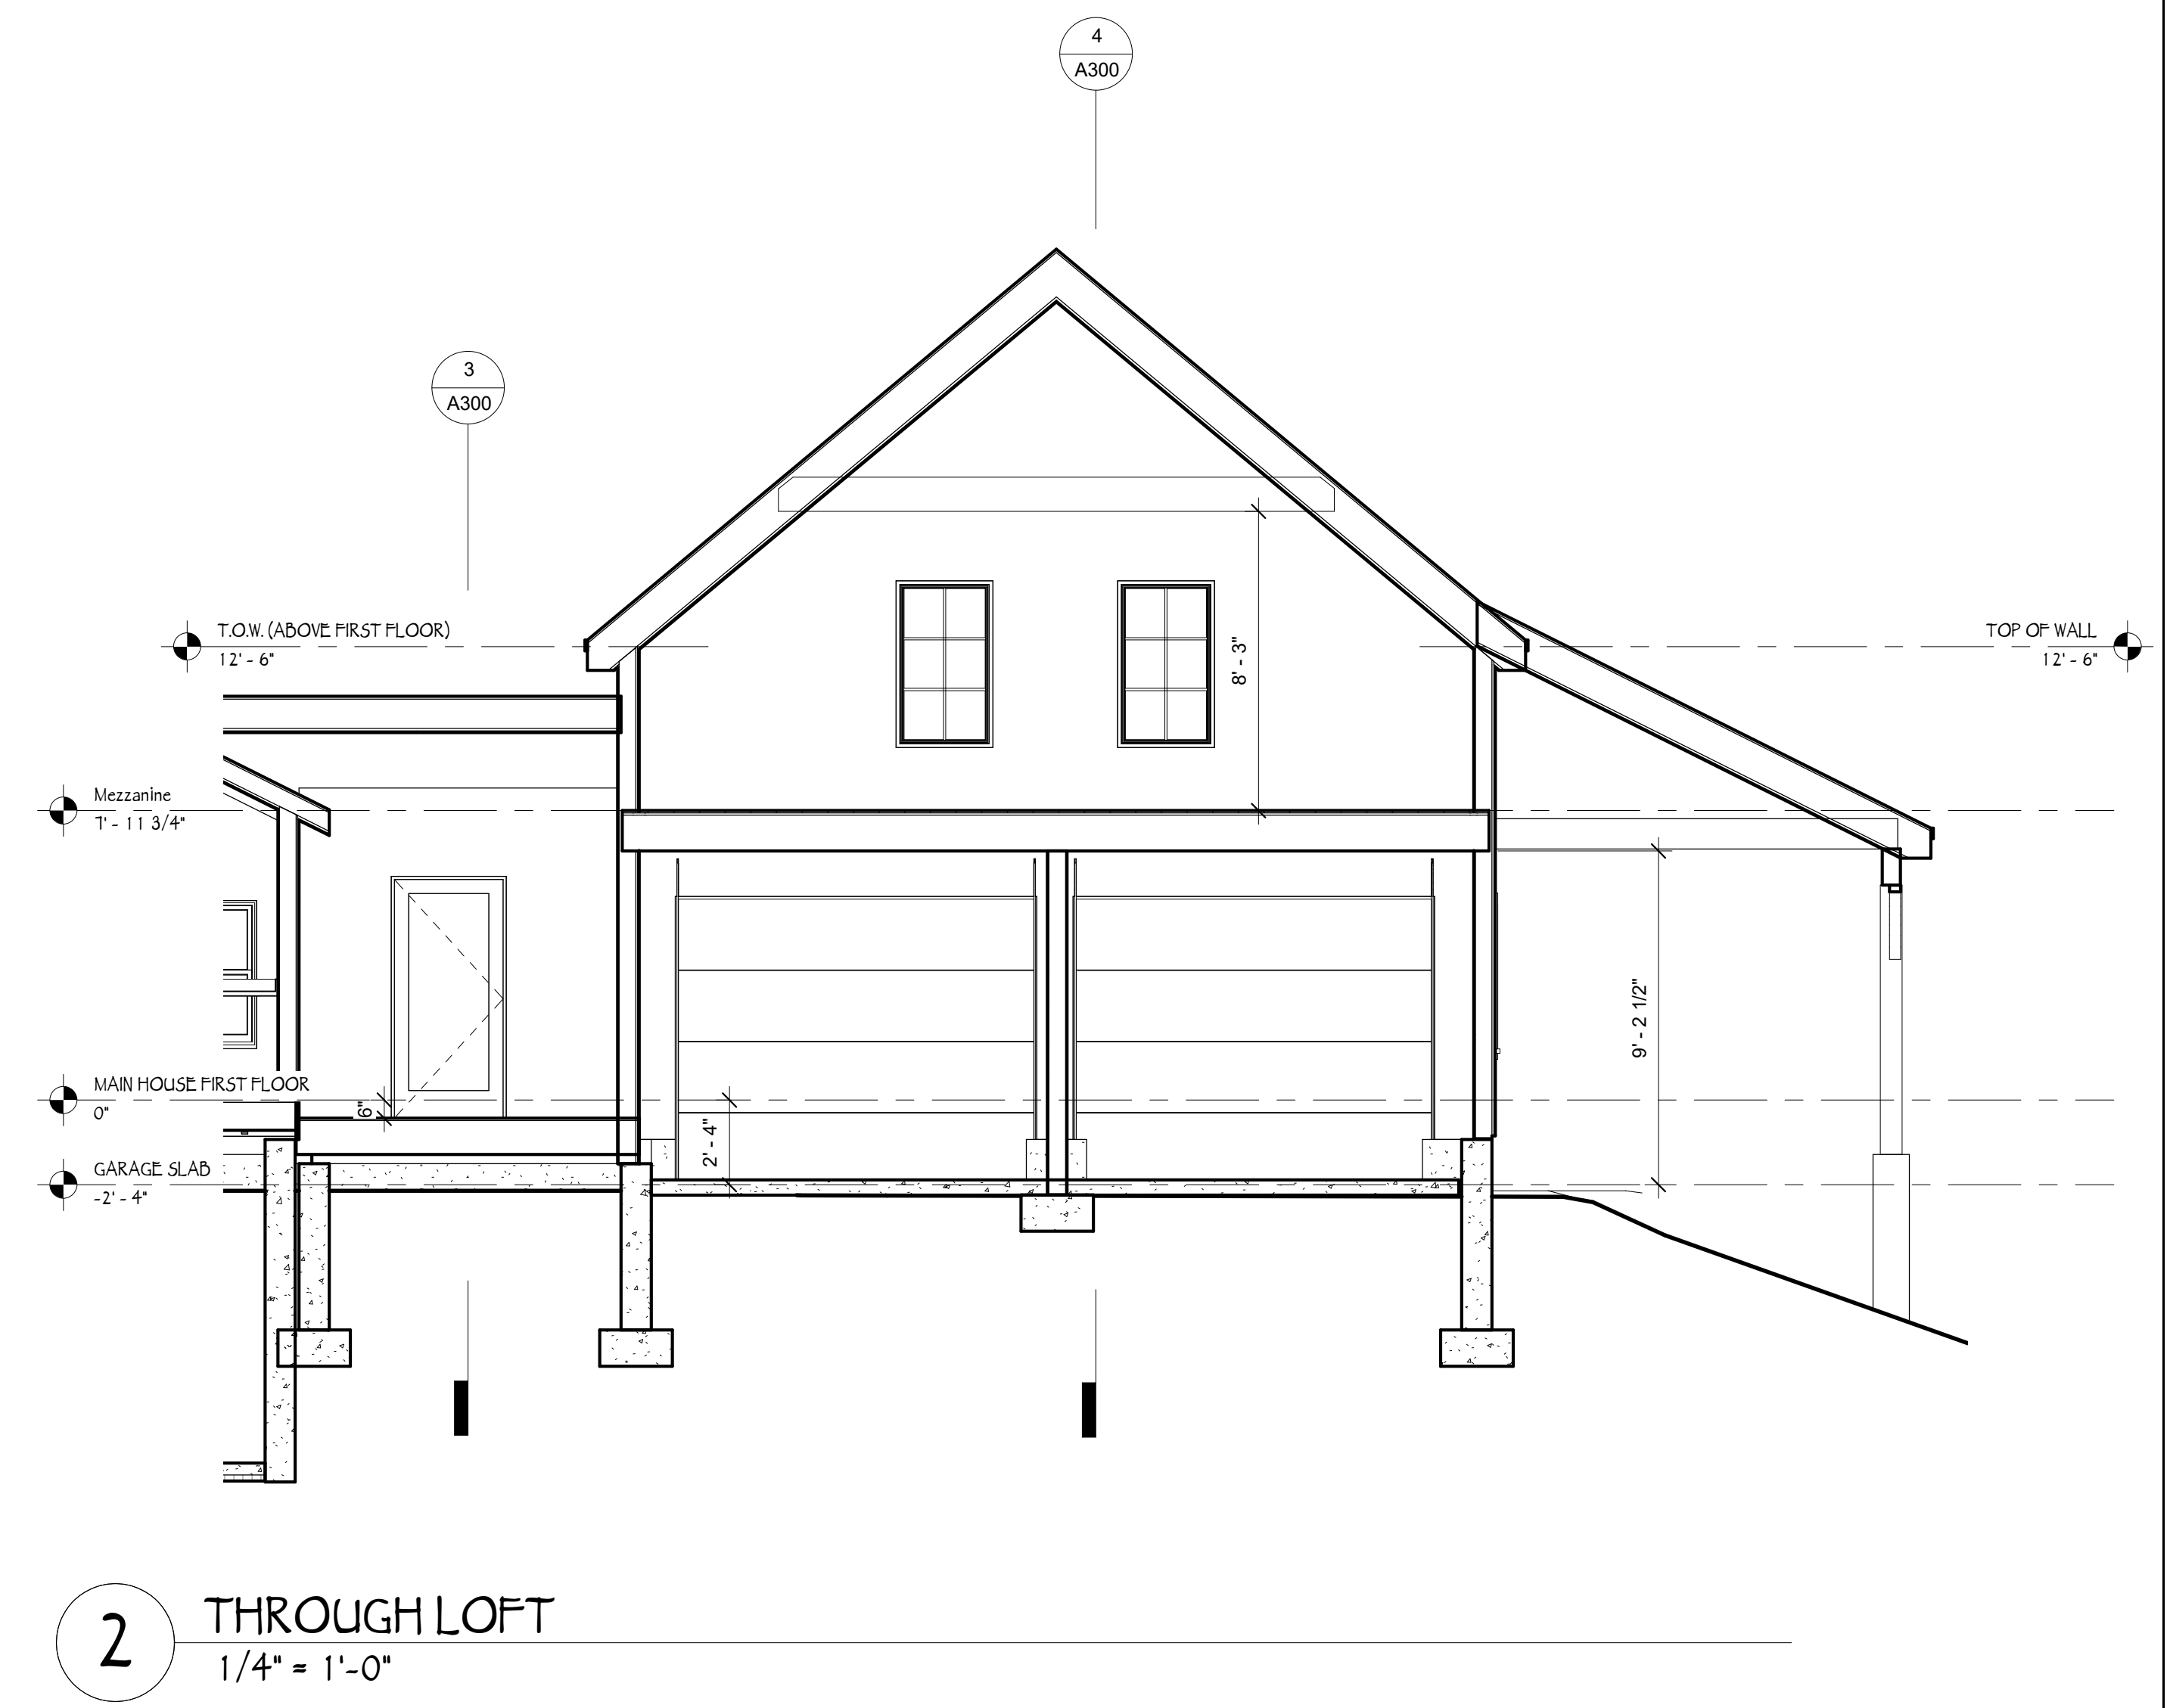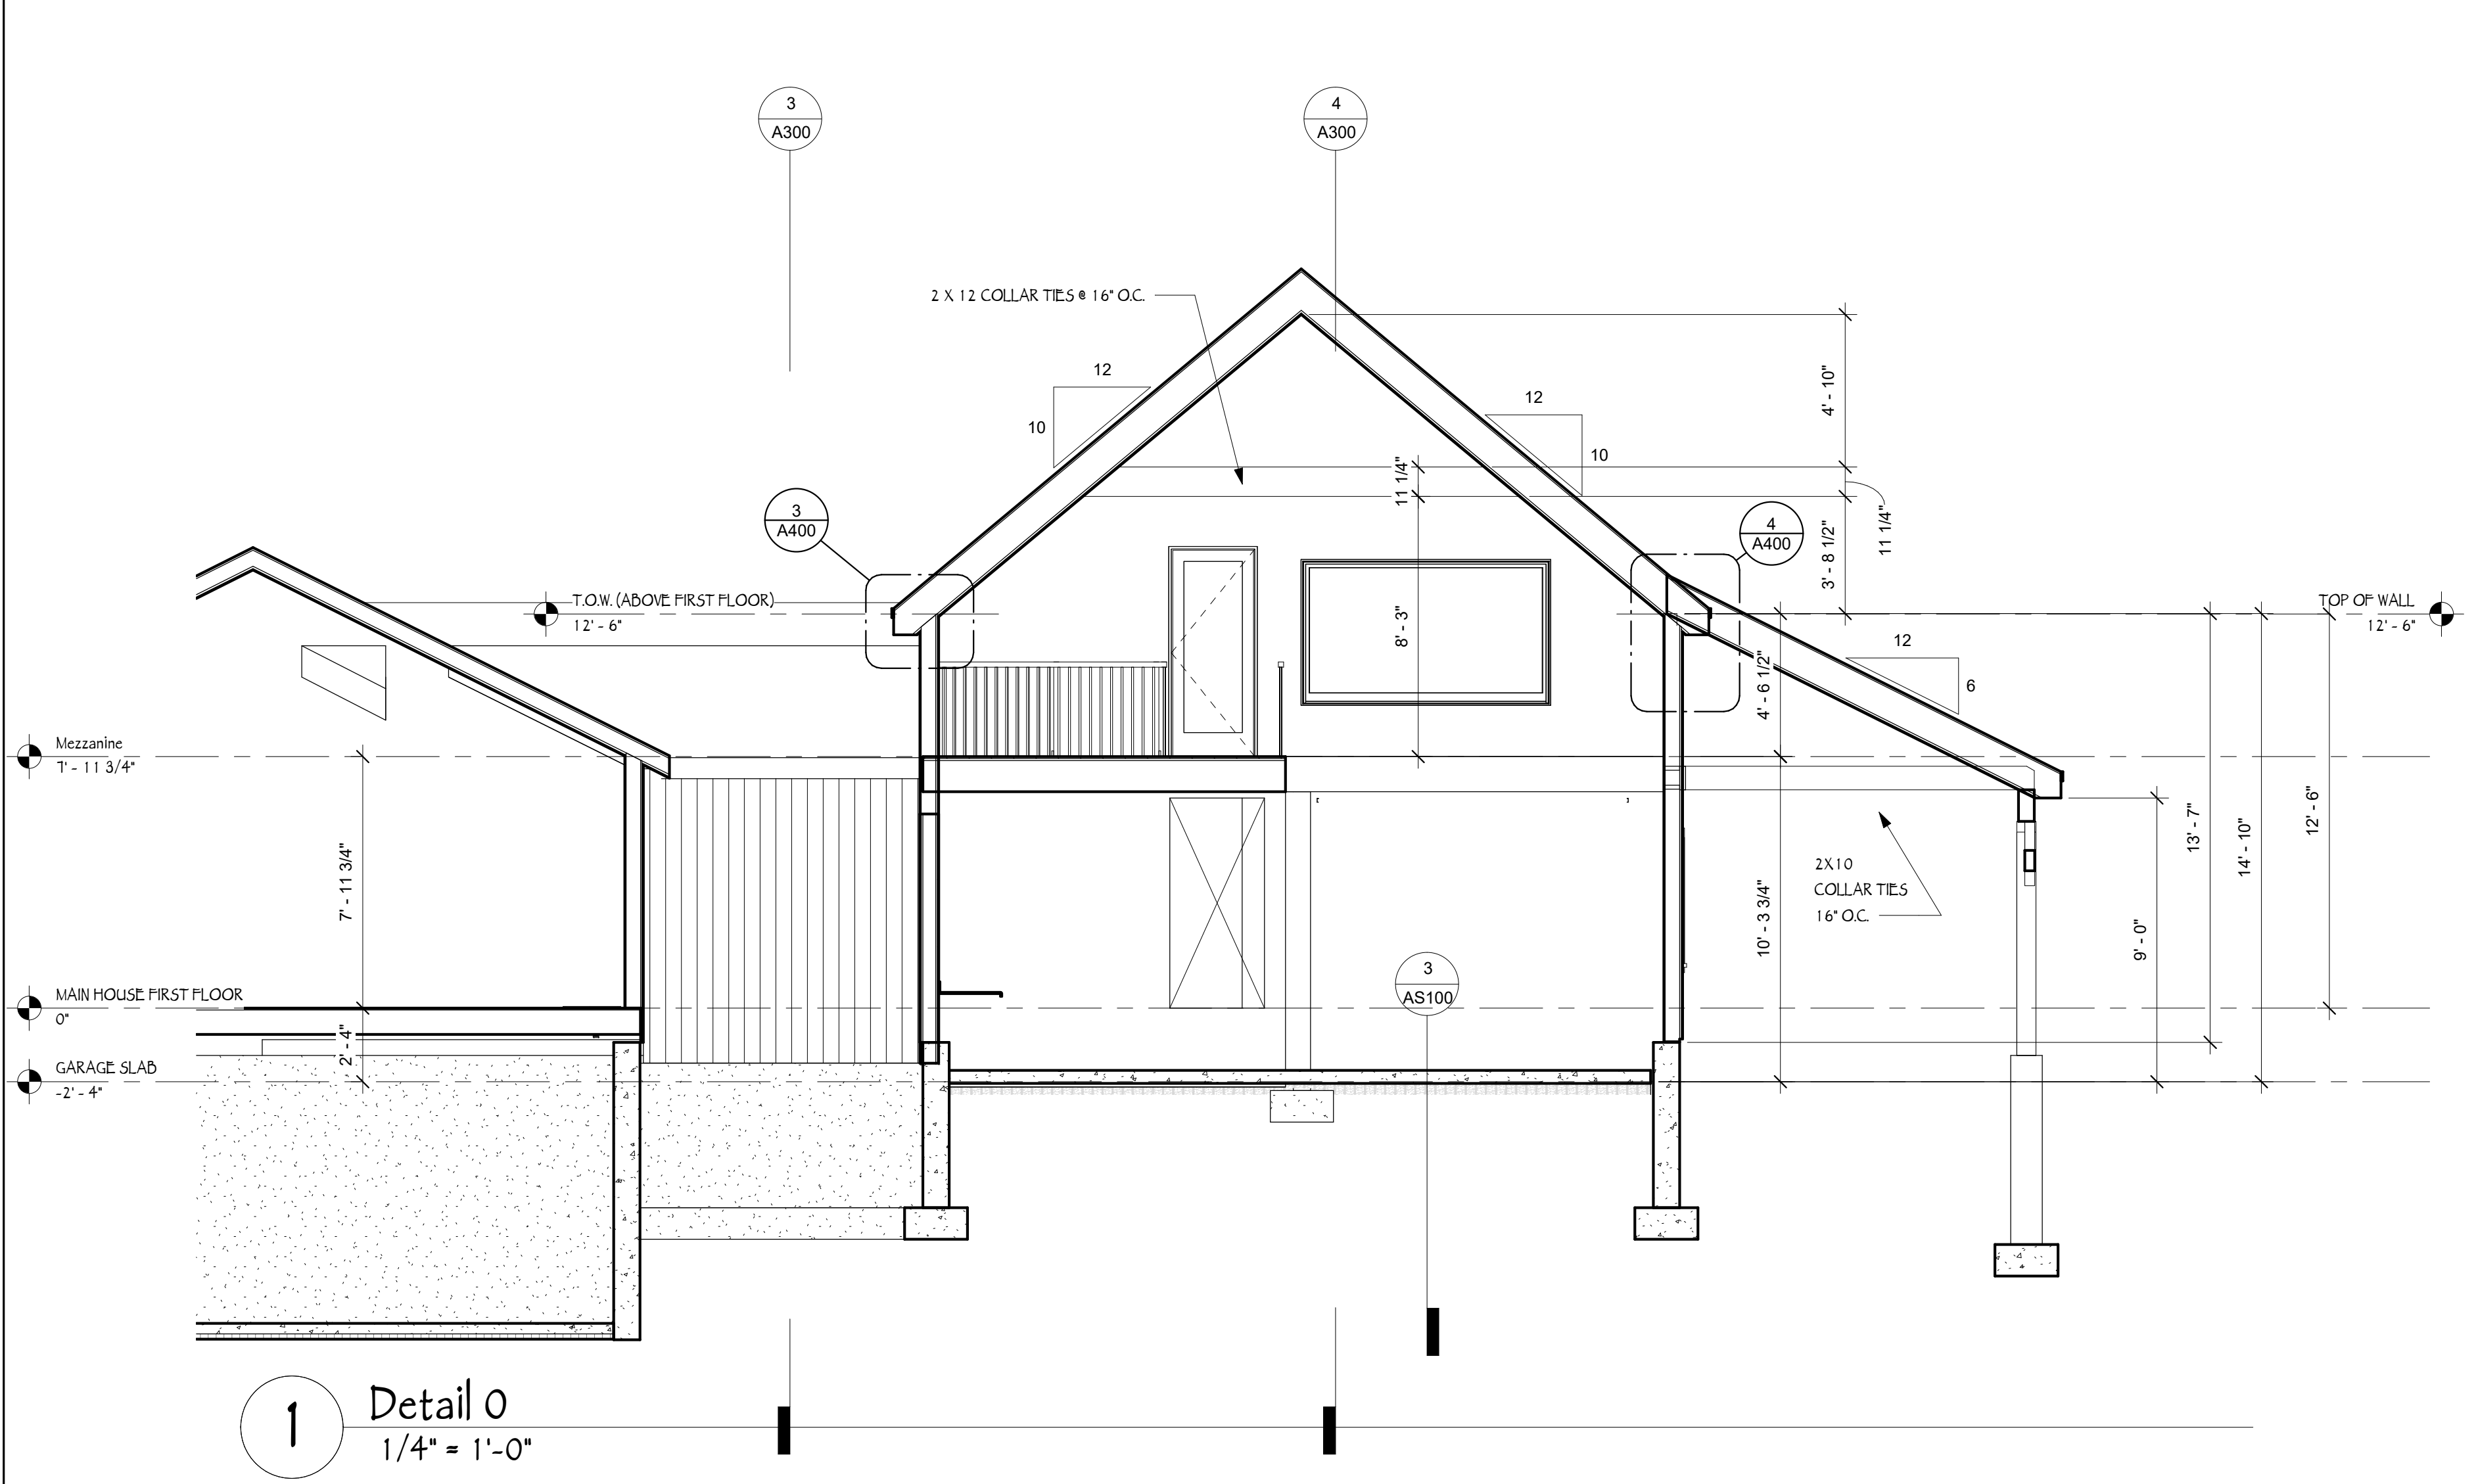


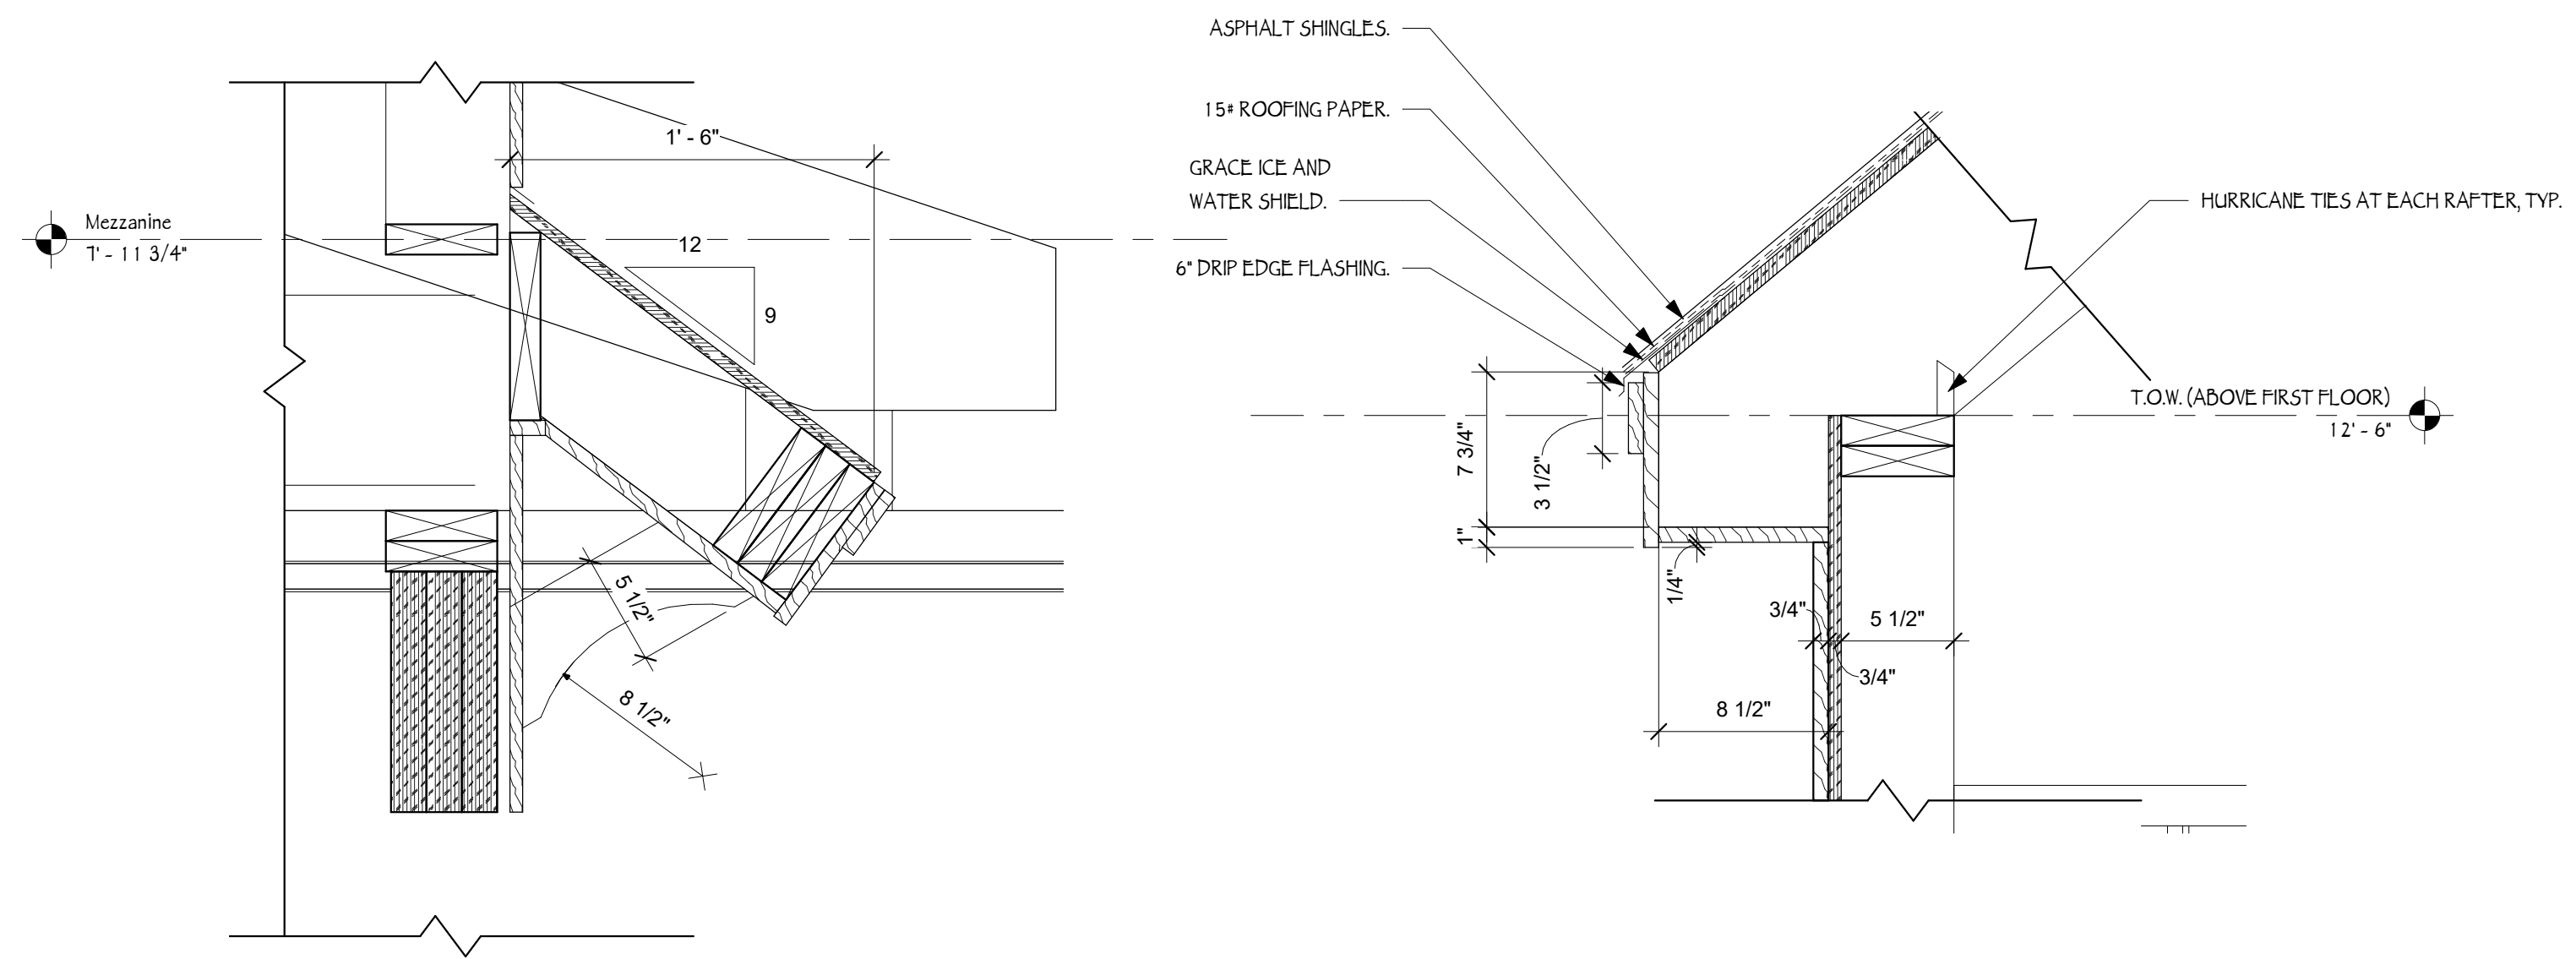


2 PENT ROOF
1 1/2" = 1'-0"


3 TYPICAL EAVE
1 1/2" = 1'-0"

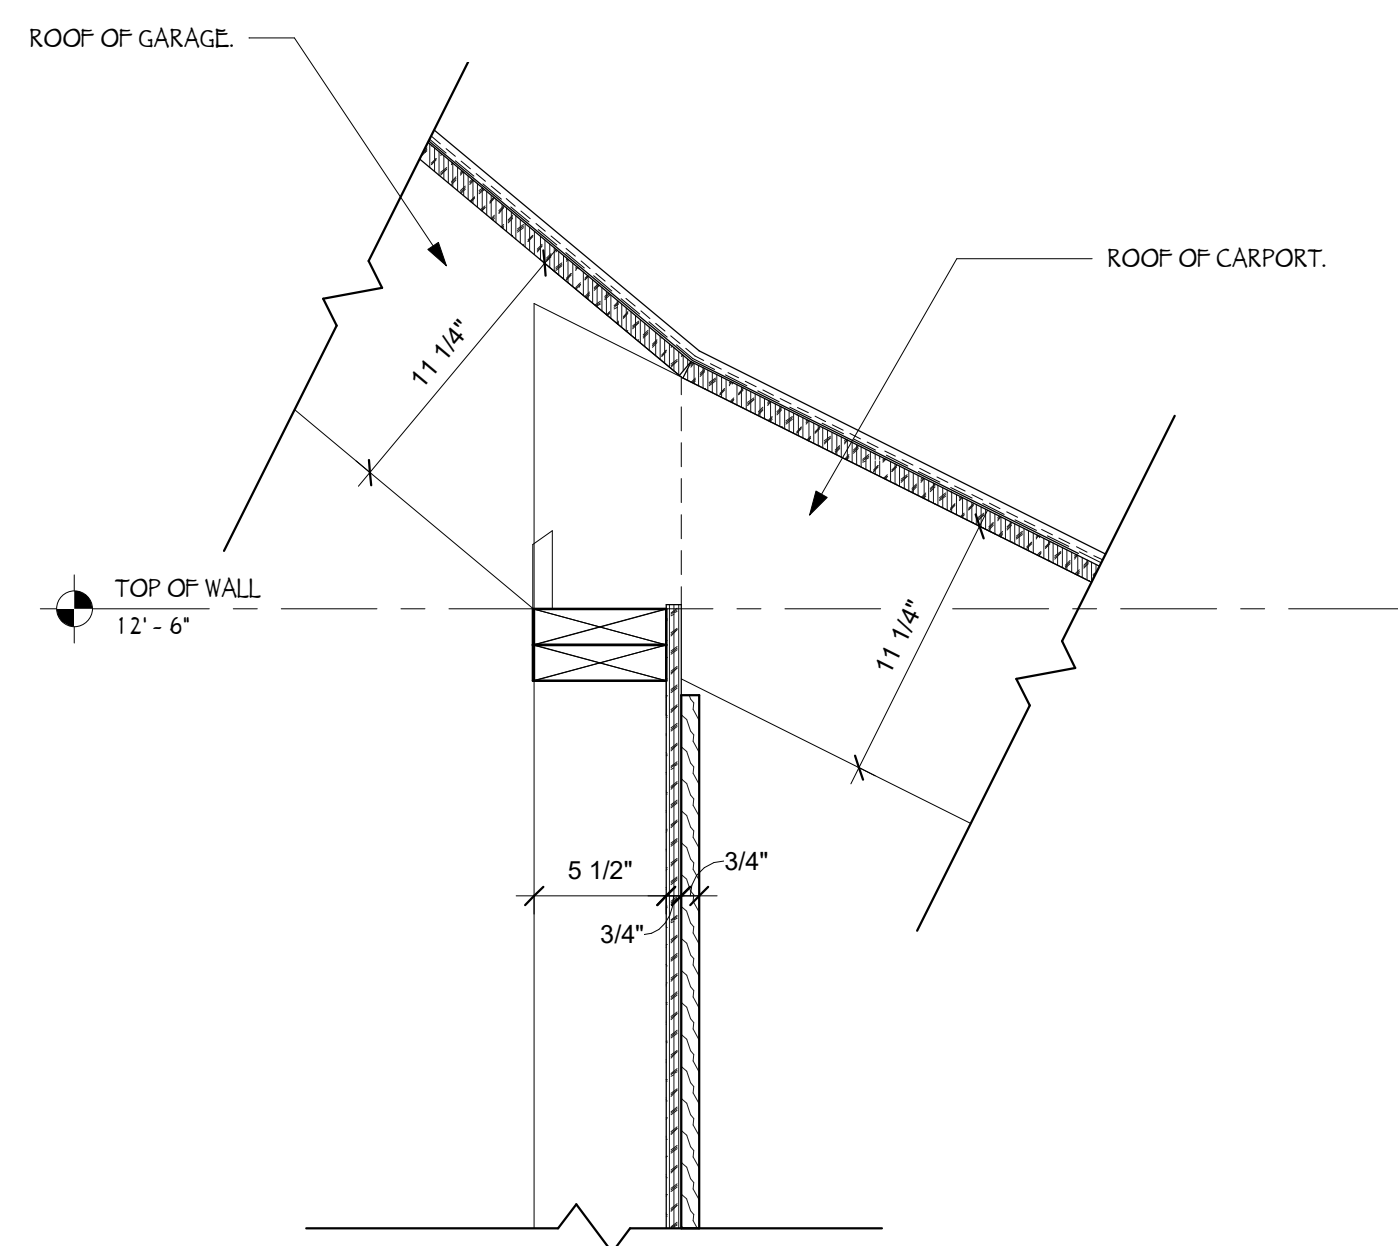

4 DETAIL @ SHED ROOF
1 1/2" = 1'-0"

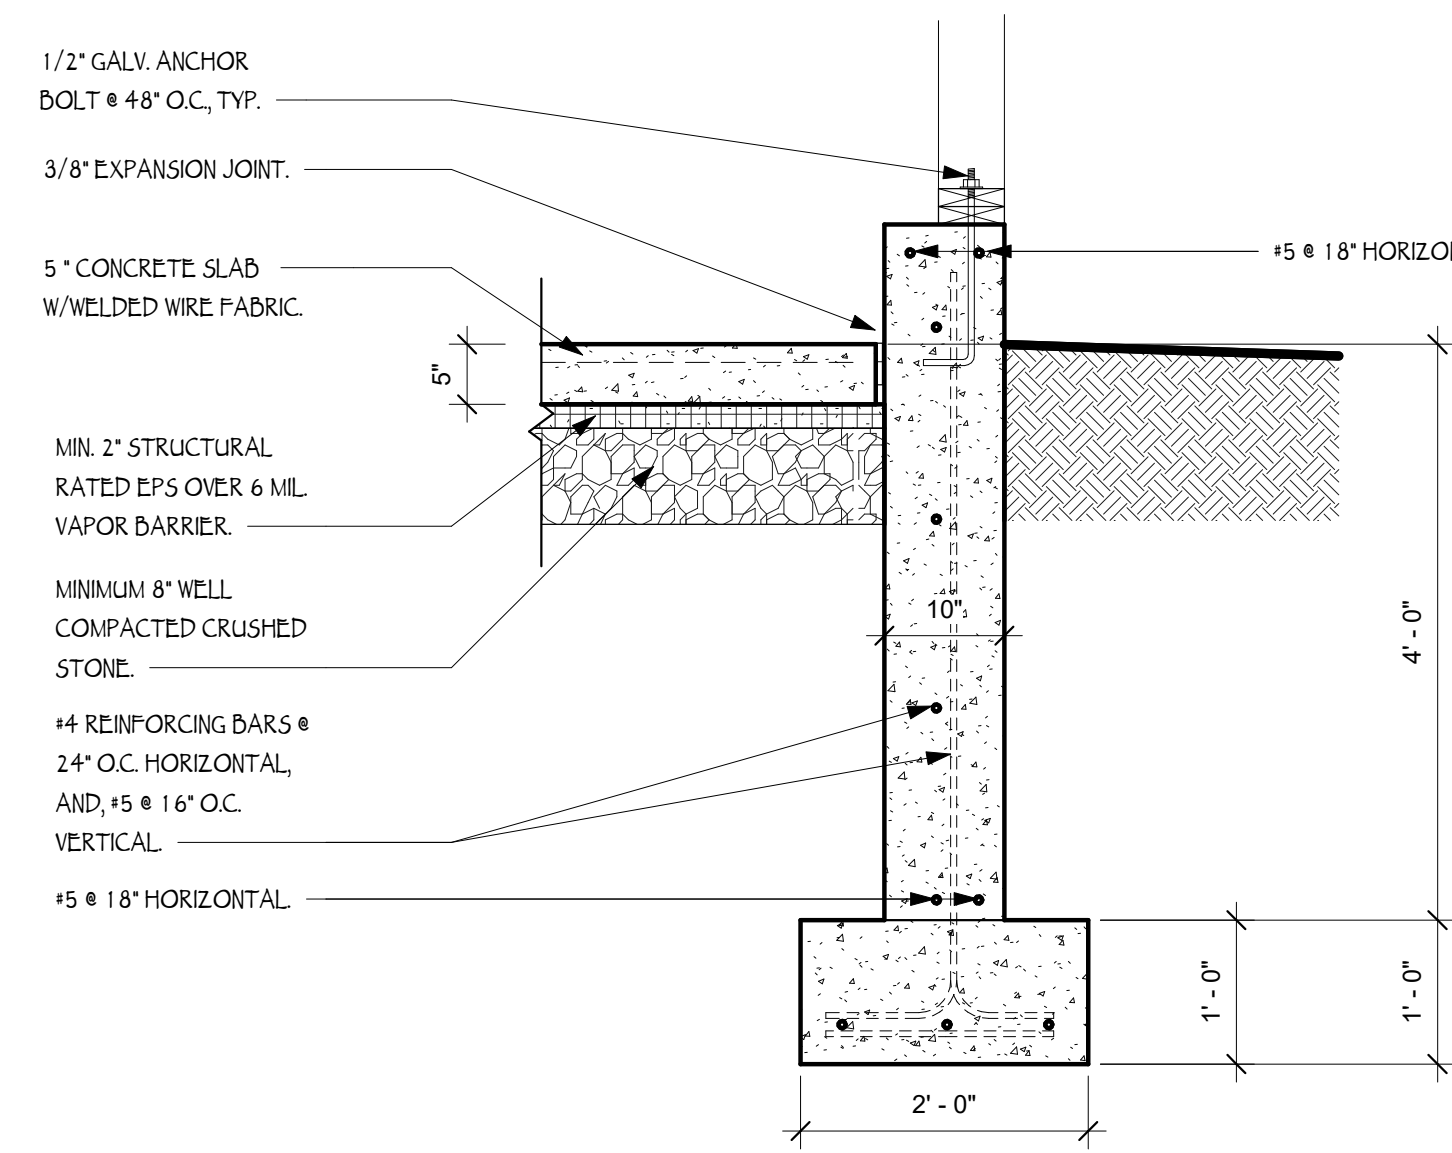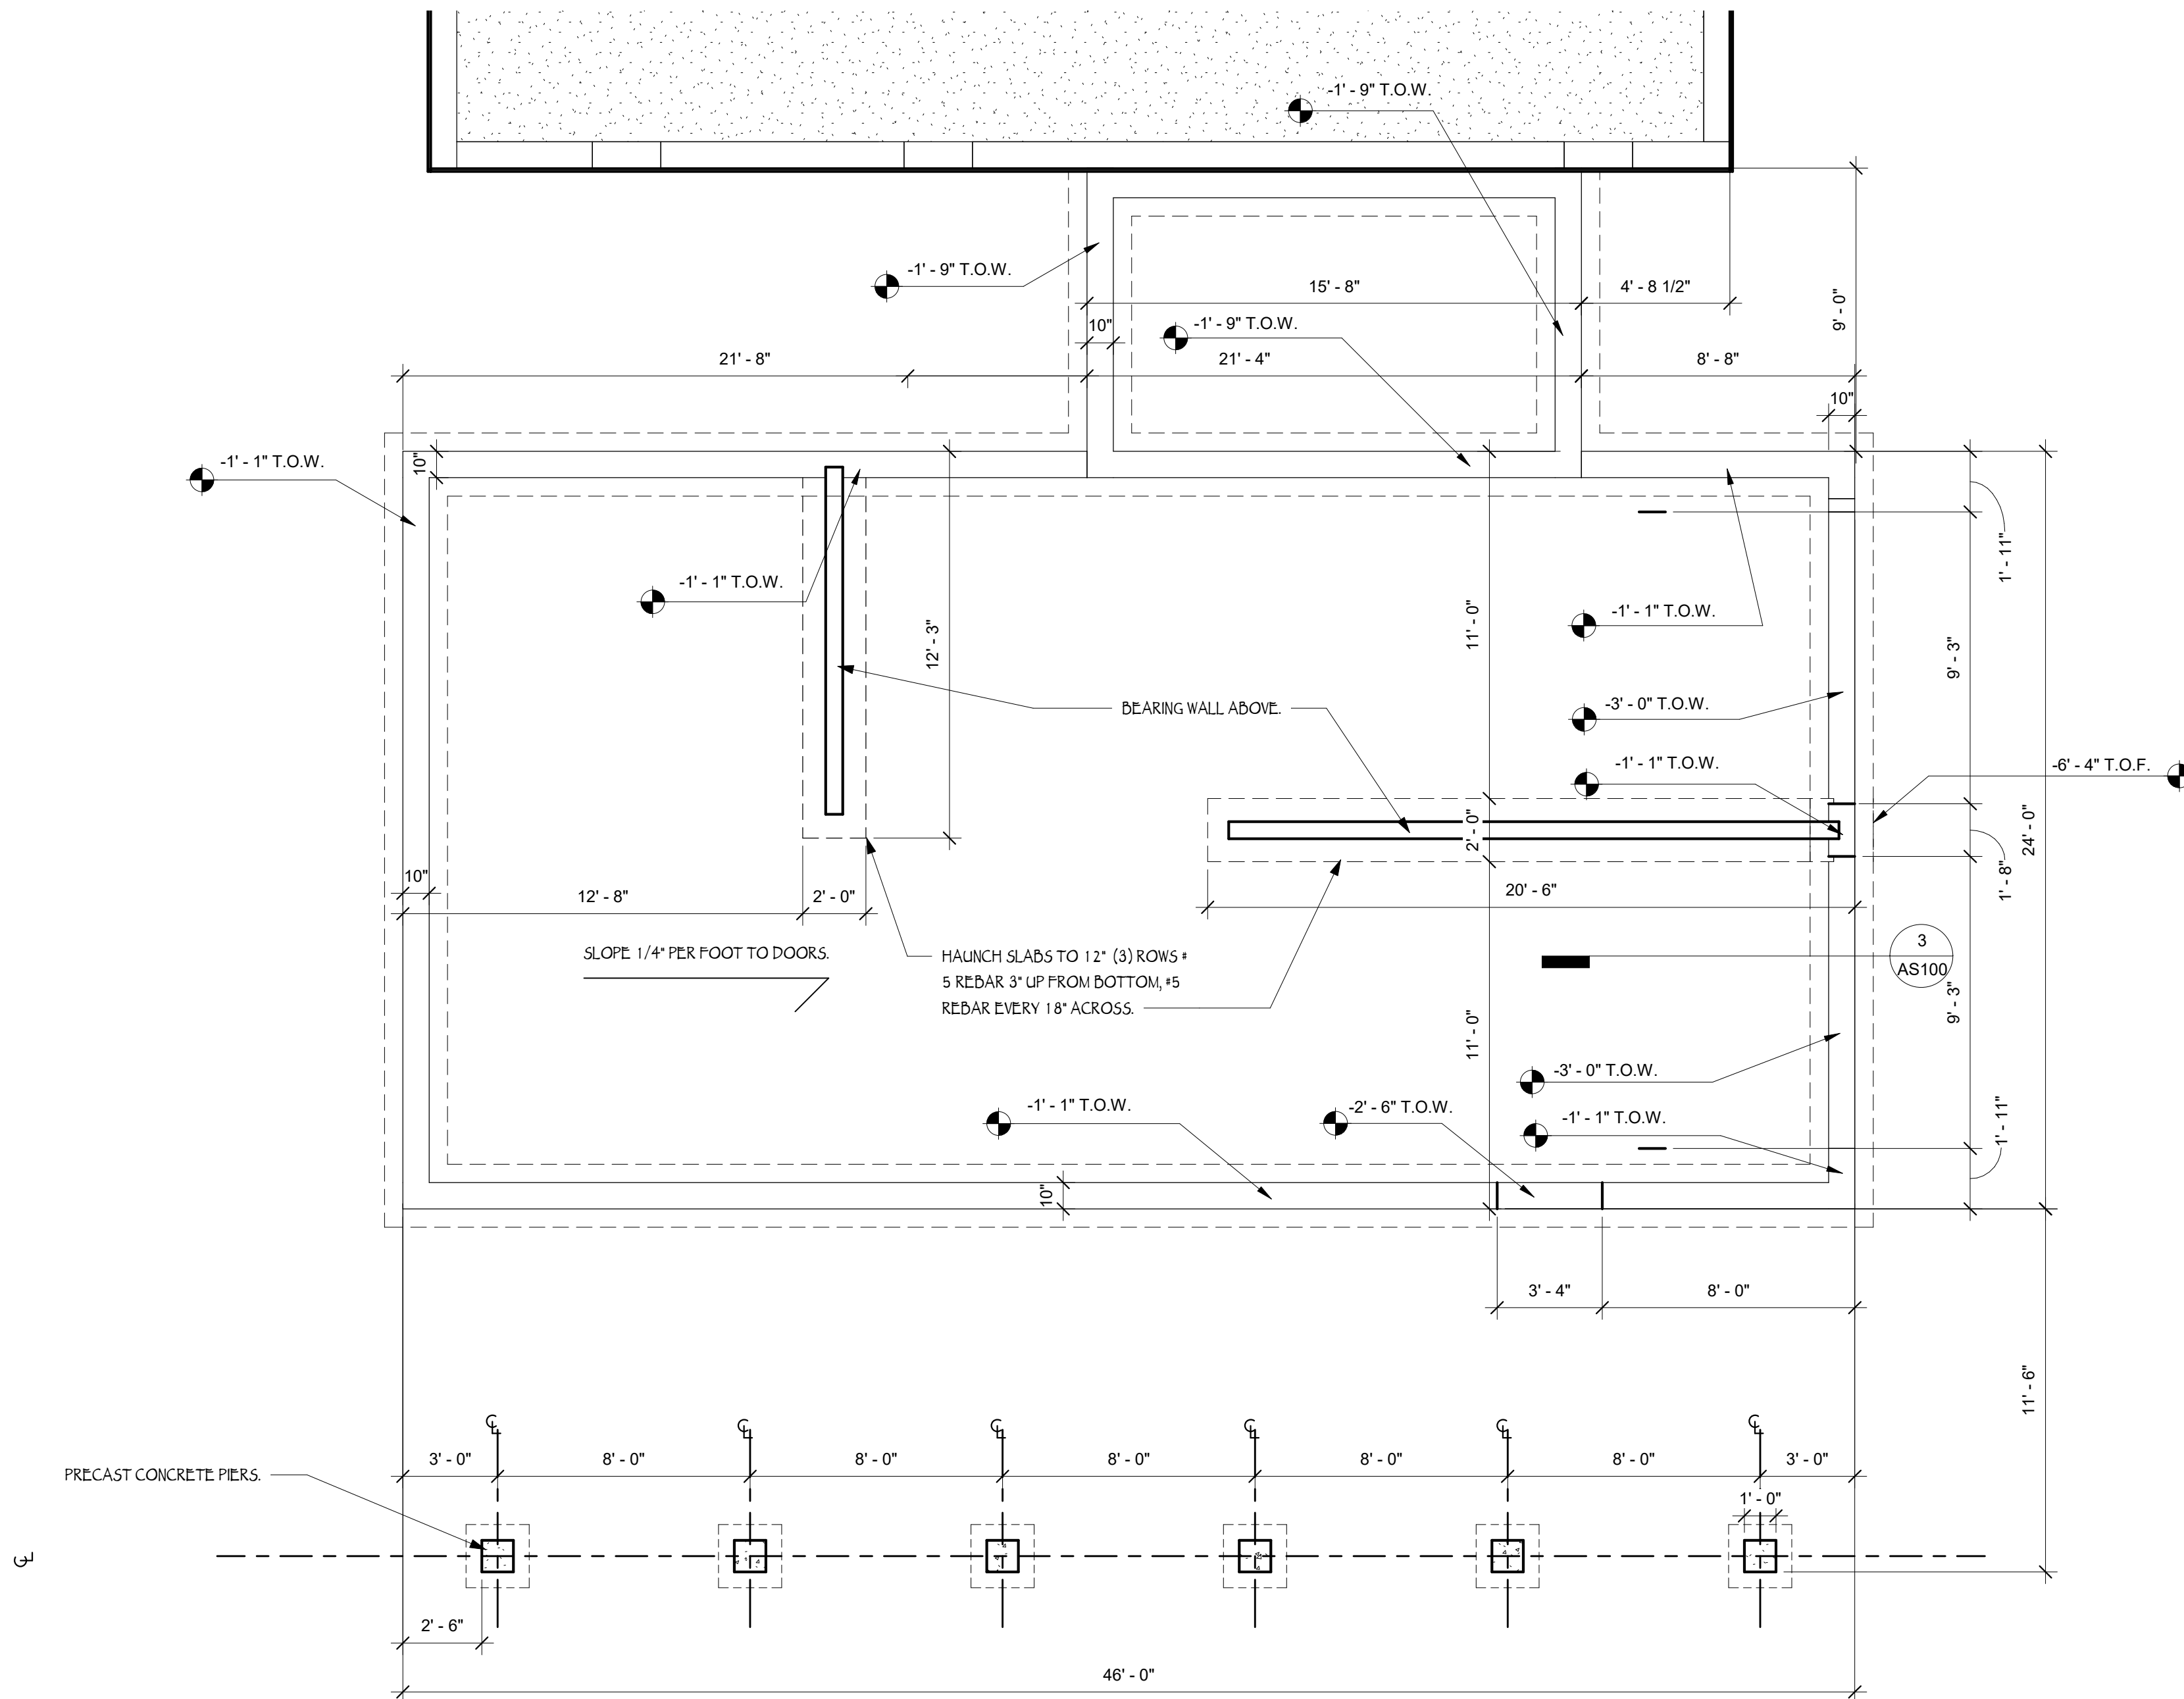

2 TYPICAL FOUNDATION GARAGE
3/4" = 1'-0"

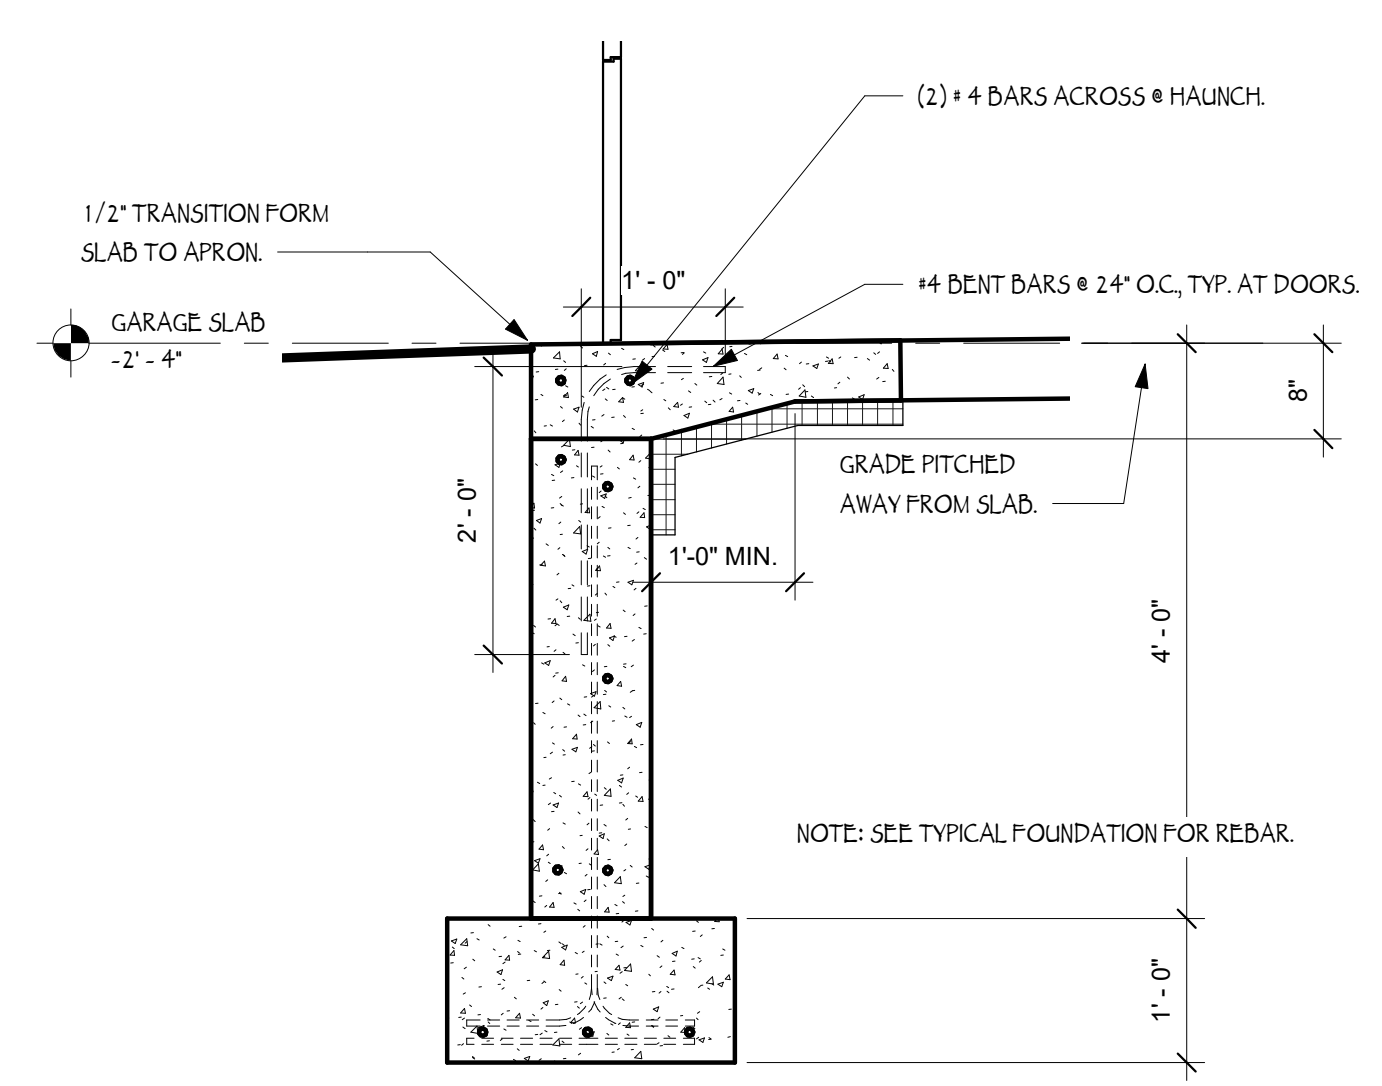

3 AT GARAGE DOOR
3/4" = 1'-0"