

PROGRESS SET
NOT FOR
CONSTRUCTION

24 UNIT RESIDENTIAL BUILDING
WARNER, NH

PROJECT #2018.20

REVISIONS



- △
- △
- △
- △
- △

DOCUMENT PHASE
Project Status

DATE ISSUED
7/12/18

FIRST FLOOR

A1.01

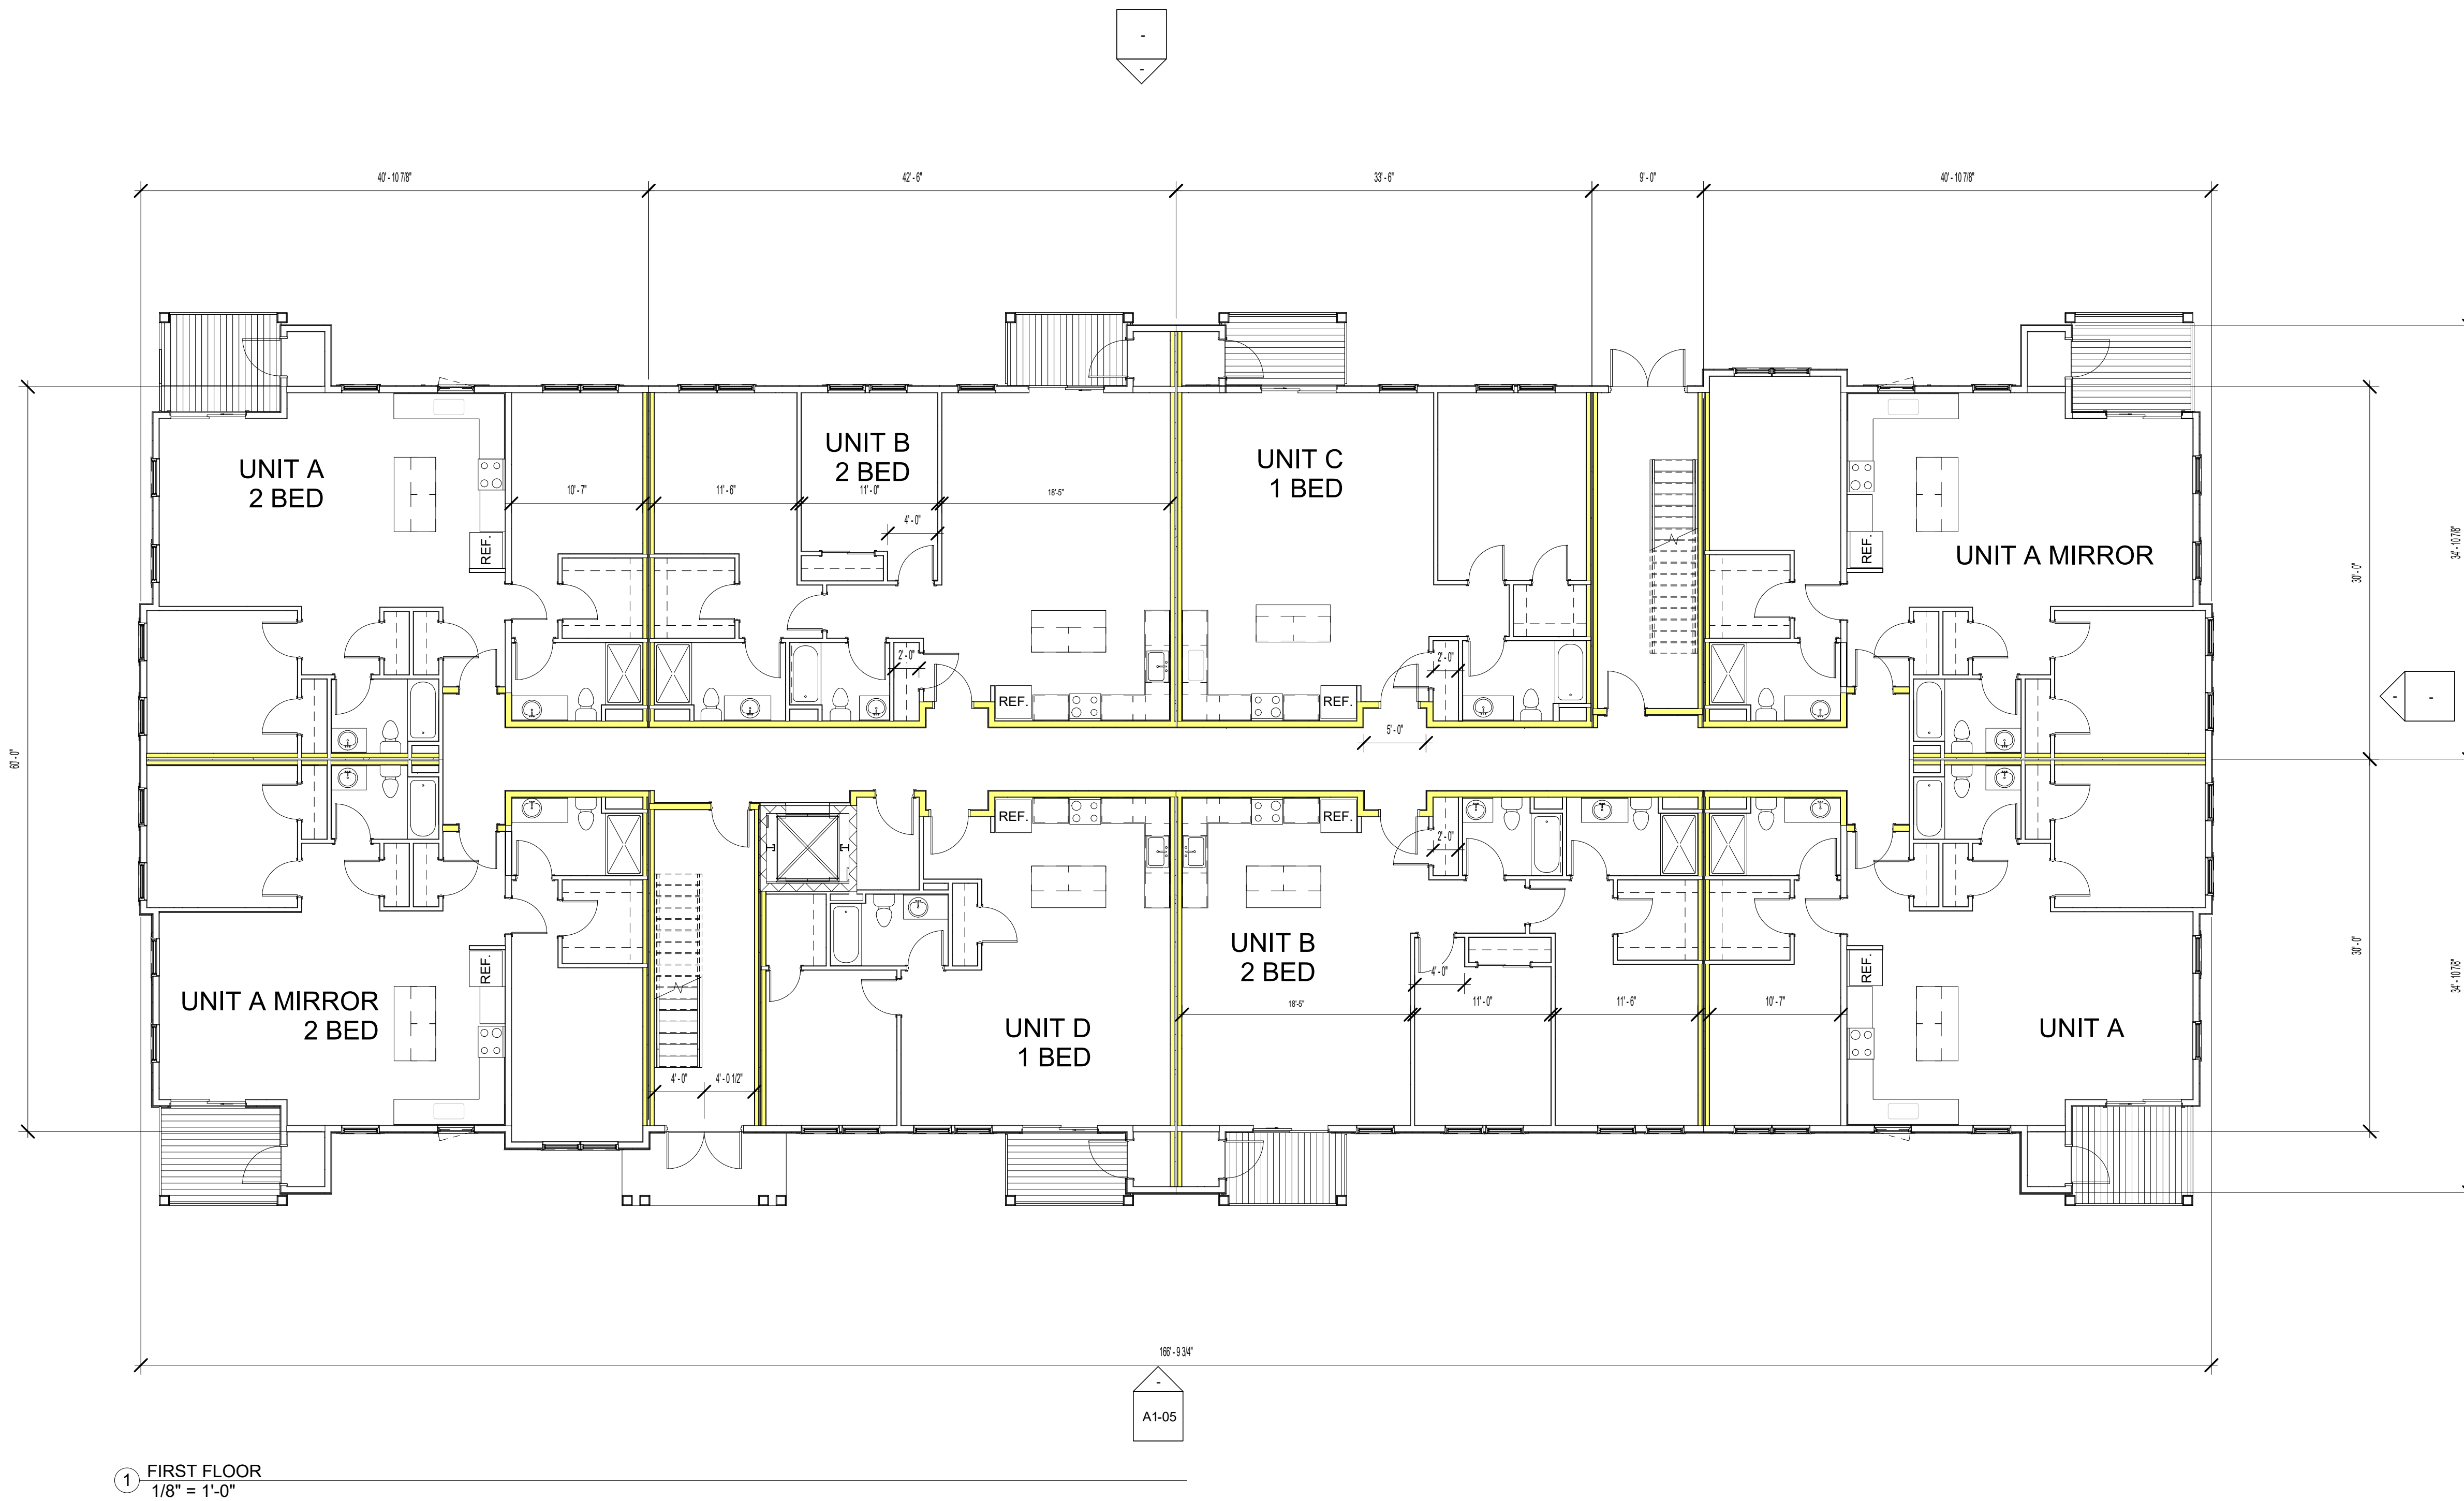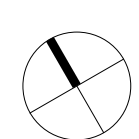

① FIRST FLOOR
1/8" = 1'-0"

100'-33 1/2"
A1-05

**PROGRESS SET
NOT FOR
CONSTRUCTION**

**24 UNIT RESIDENTIAL BUILDING
WARNER, NH**

PROJECT #2018.20

REVISIONS


- △
- △
- △
- △
- △

DOCUMENT PHASE
Project Status

DATE ISSUED
7/12/18

SECOND FLOOR

A1.02

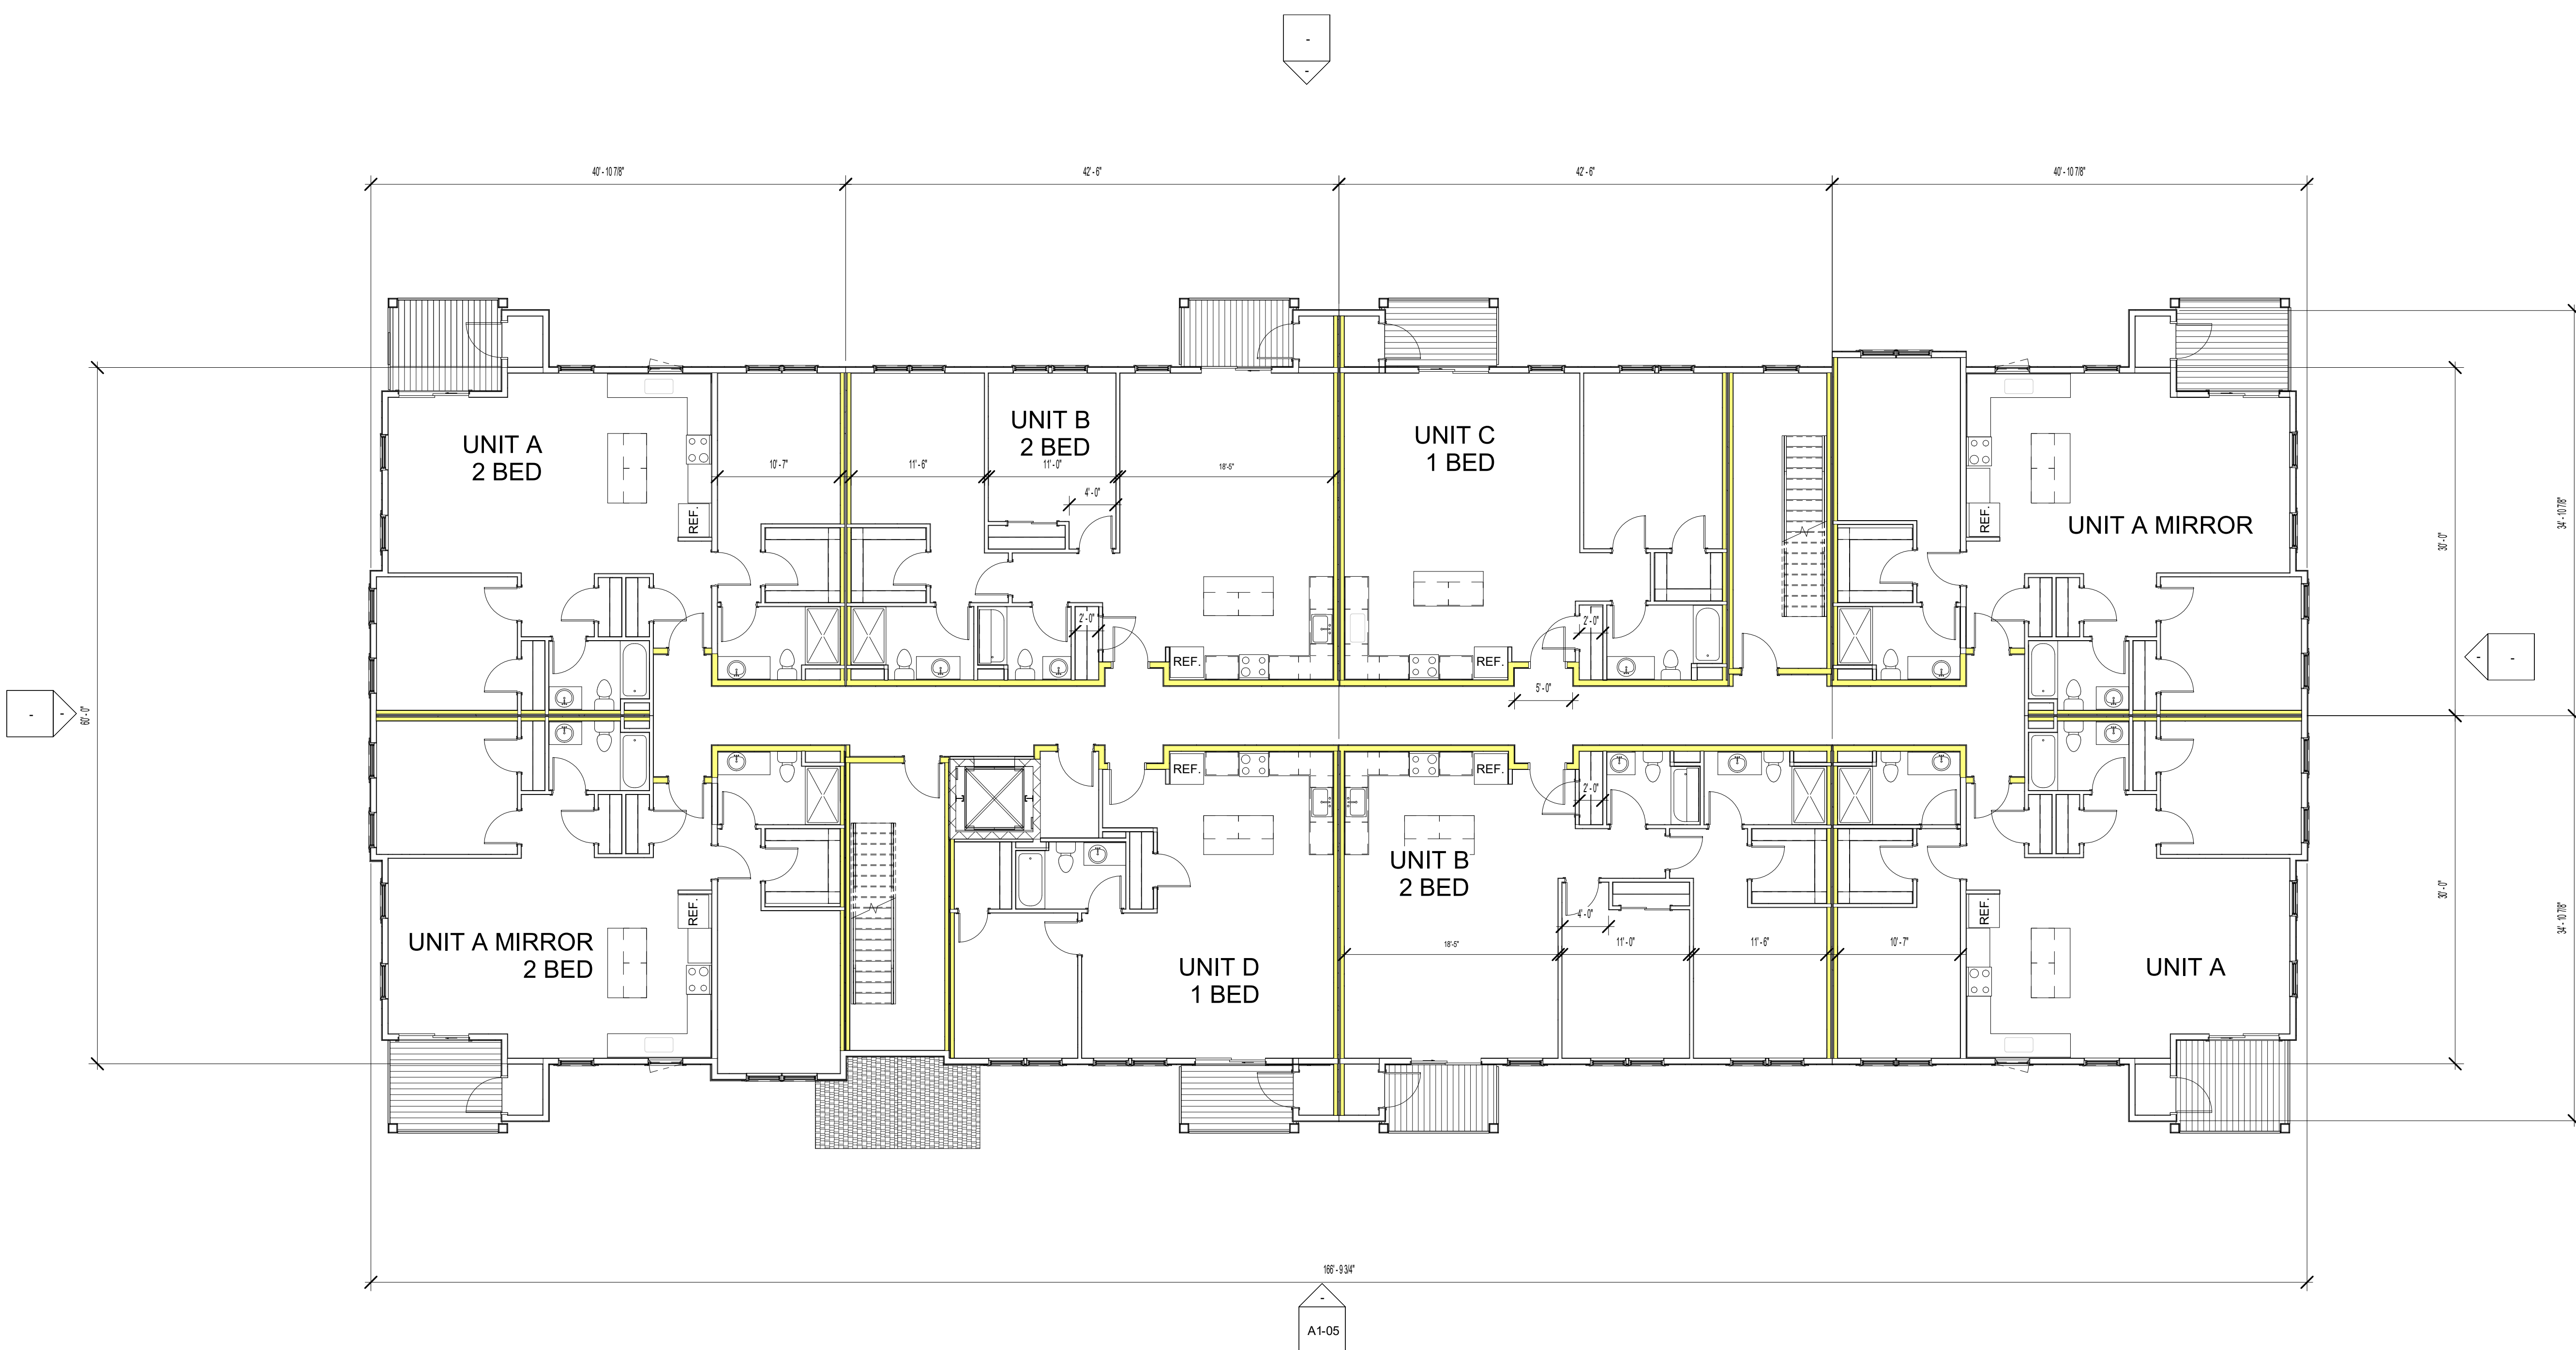

① SECOND FLOOR
1/8" = 1'-0"

**PROGRESS SET
NOT FOR
CONSTRUCTION**

24 UNIT RESIDENTIAL BUILDING

WARNER, NH

PROJECT #2018.20

REVISIONS


- △
- △
- △
- △
- △

DOCUMENT PHASE
Project Status

DATE ISSUED
7/12/18

THIRD FLOOR

A1.03

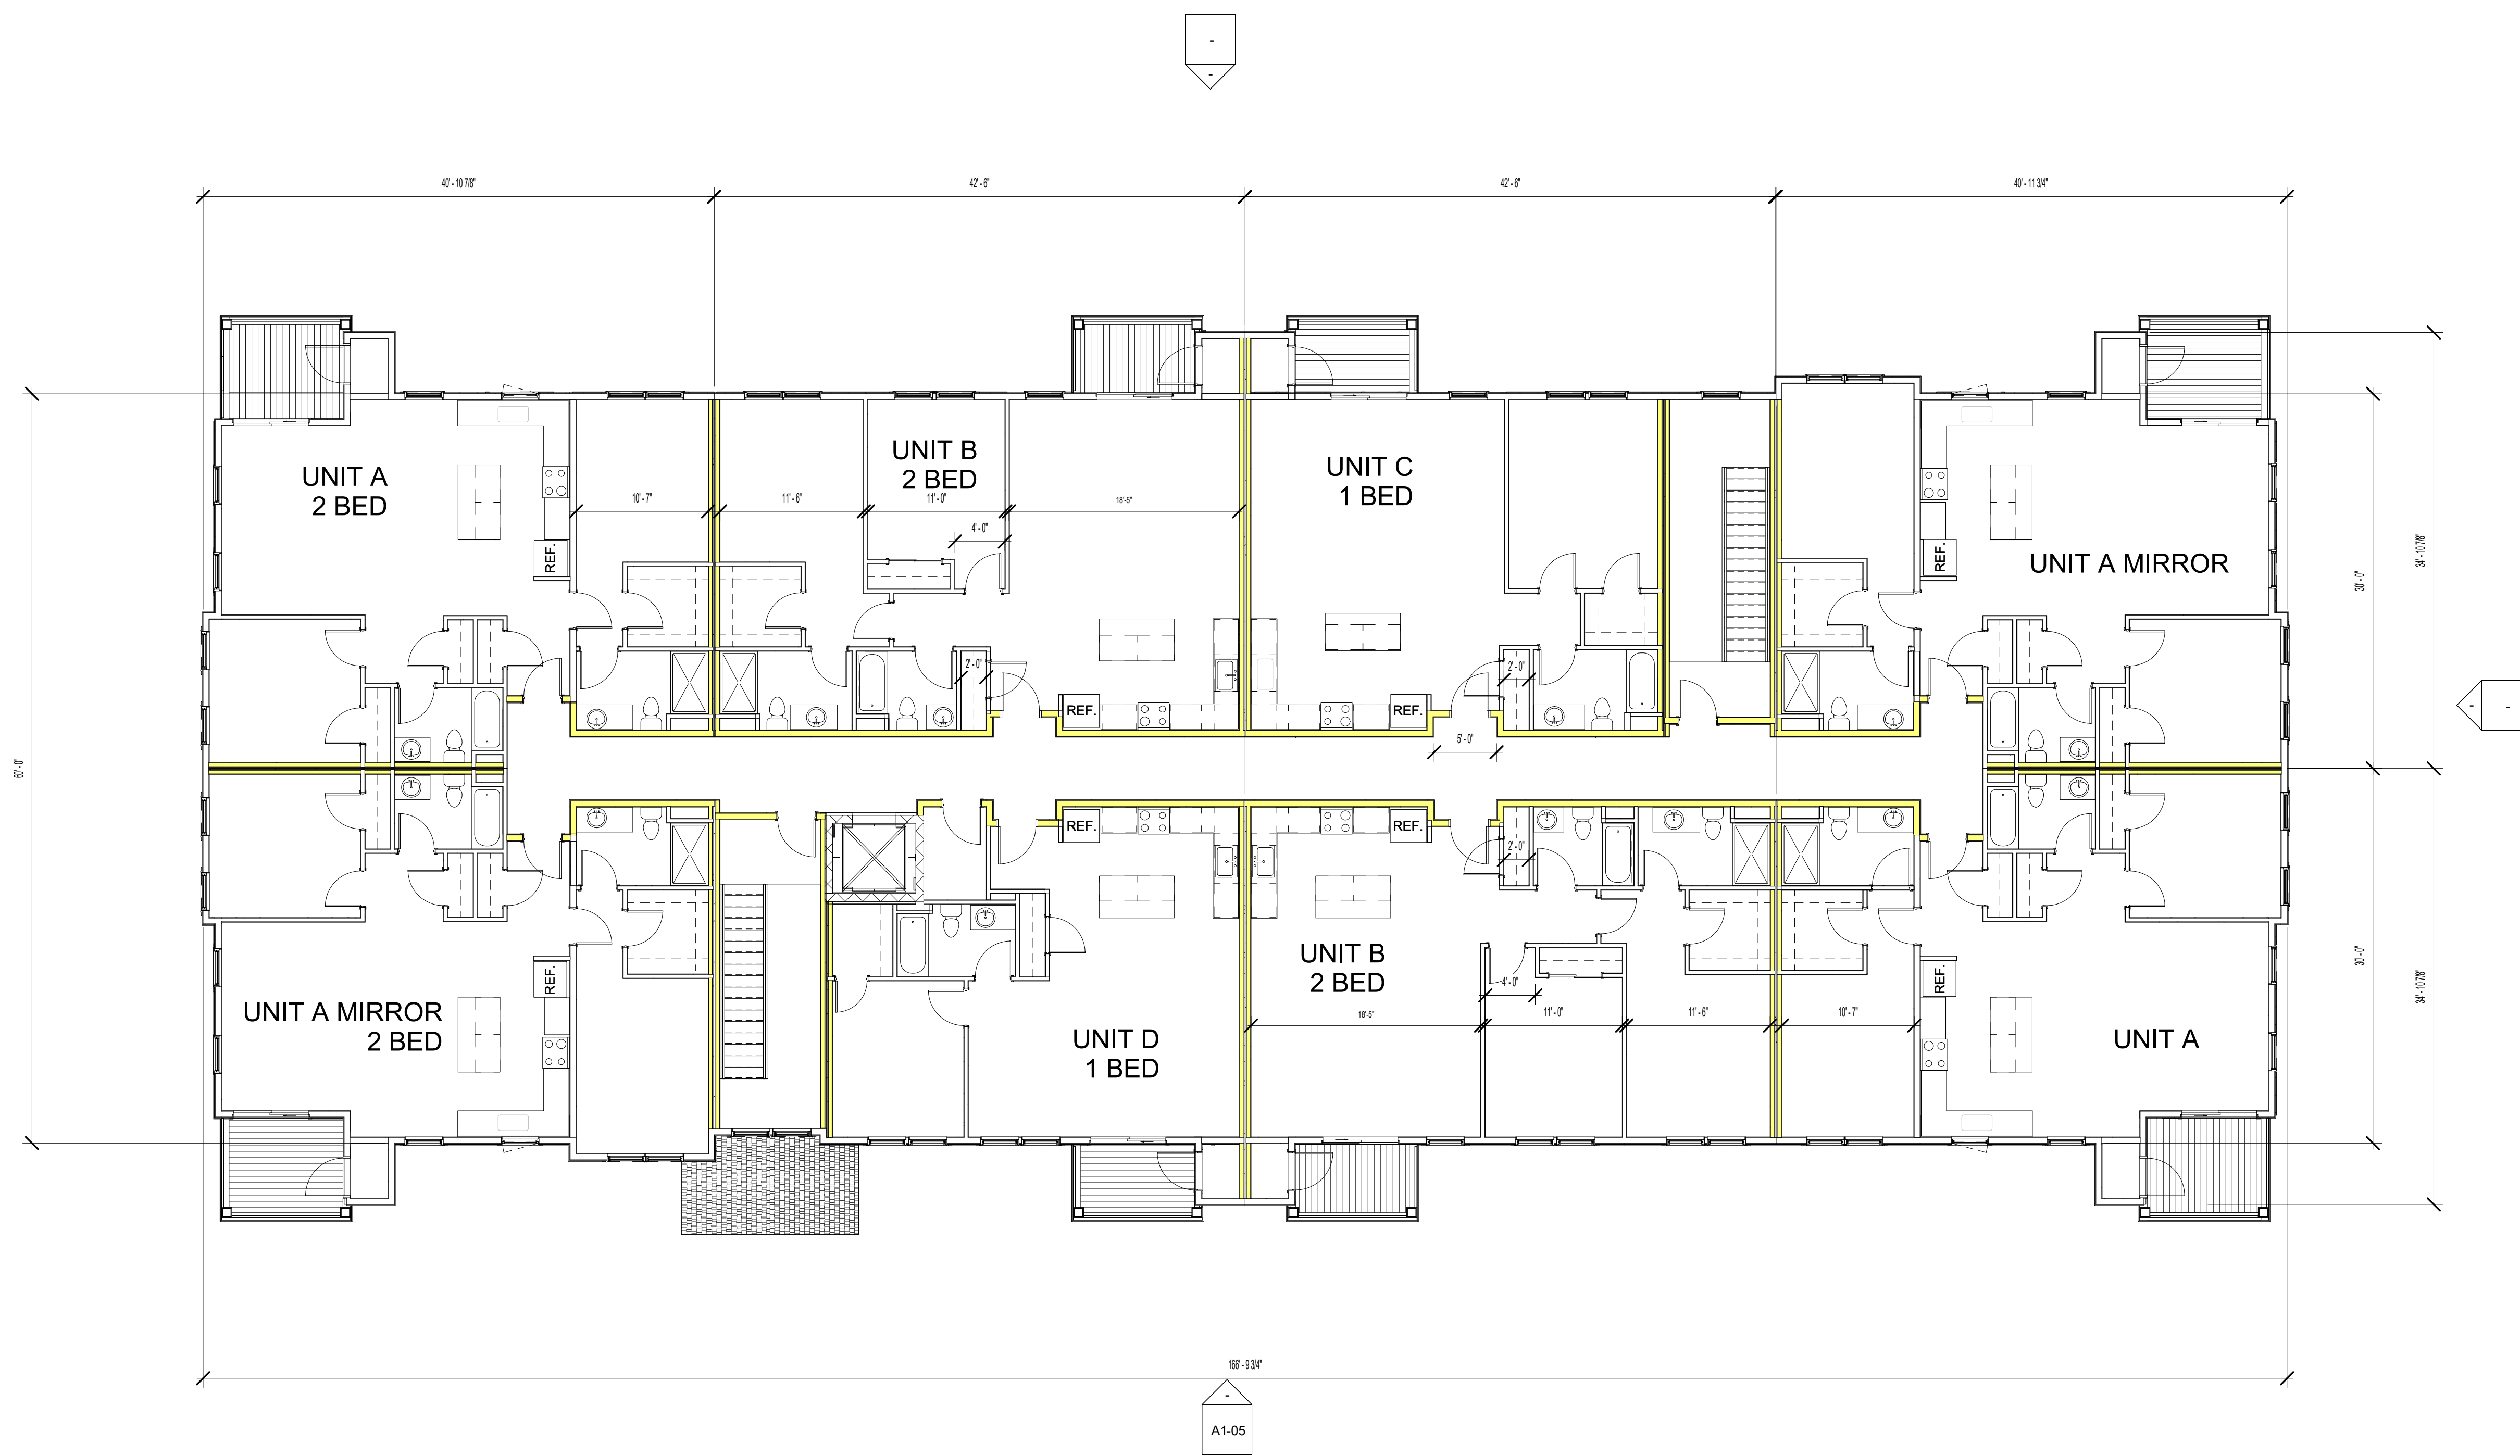

① **THIRD FLOOR**
1/8" = 1'-0"

A1-05

**PROGRESS SET
NOT FOR
CONSTRUCTION**



① FRONT ELEVATION
1/8" = 1'-0"

24 UNIT RESIDENTIAL BUILDING

WARNER, NH

PROJECT #2018.20

REVISIONS

- △
- △
- △
- △
- △
- △

DOCUMENT PHASE
Project Status

DATE ISSUED
7/12/18

ELEVATIONS

A1.05

